
WEST SILOAM SPRINGS EXTERIOR REFINISHING

NOTE: NORTH ELEVATION SHOWN BELOW TO BE USED FOR ALLOCATION OF COLORS ON ALL OTHER ELEVATIONS.

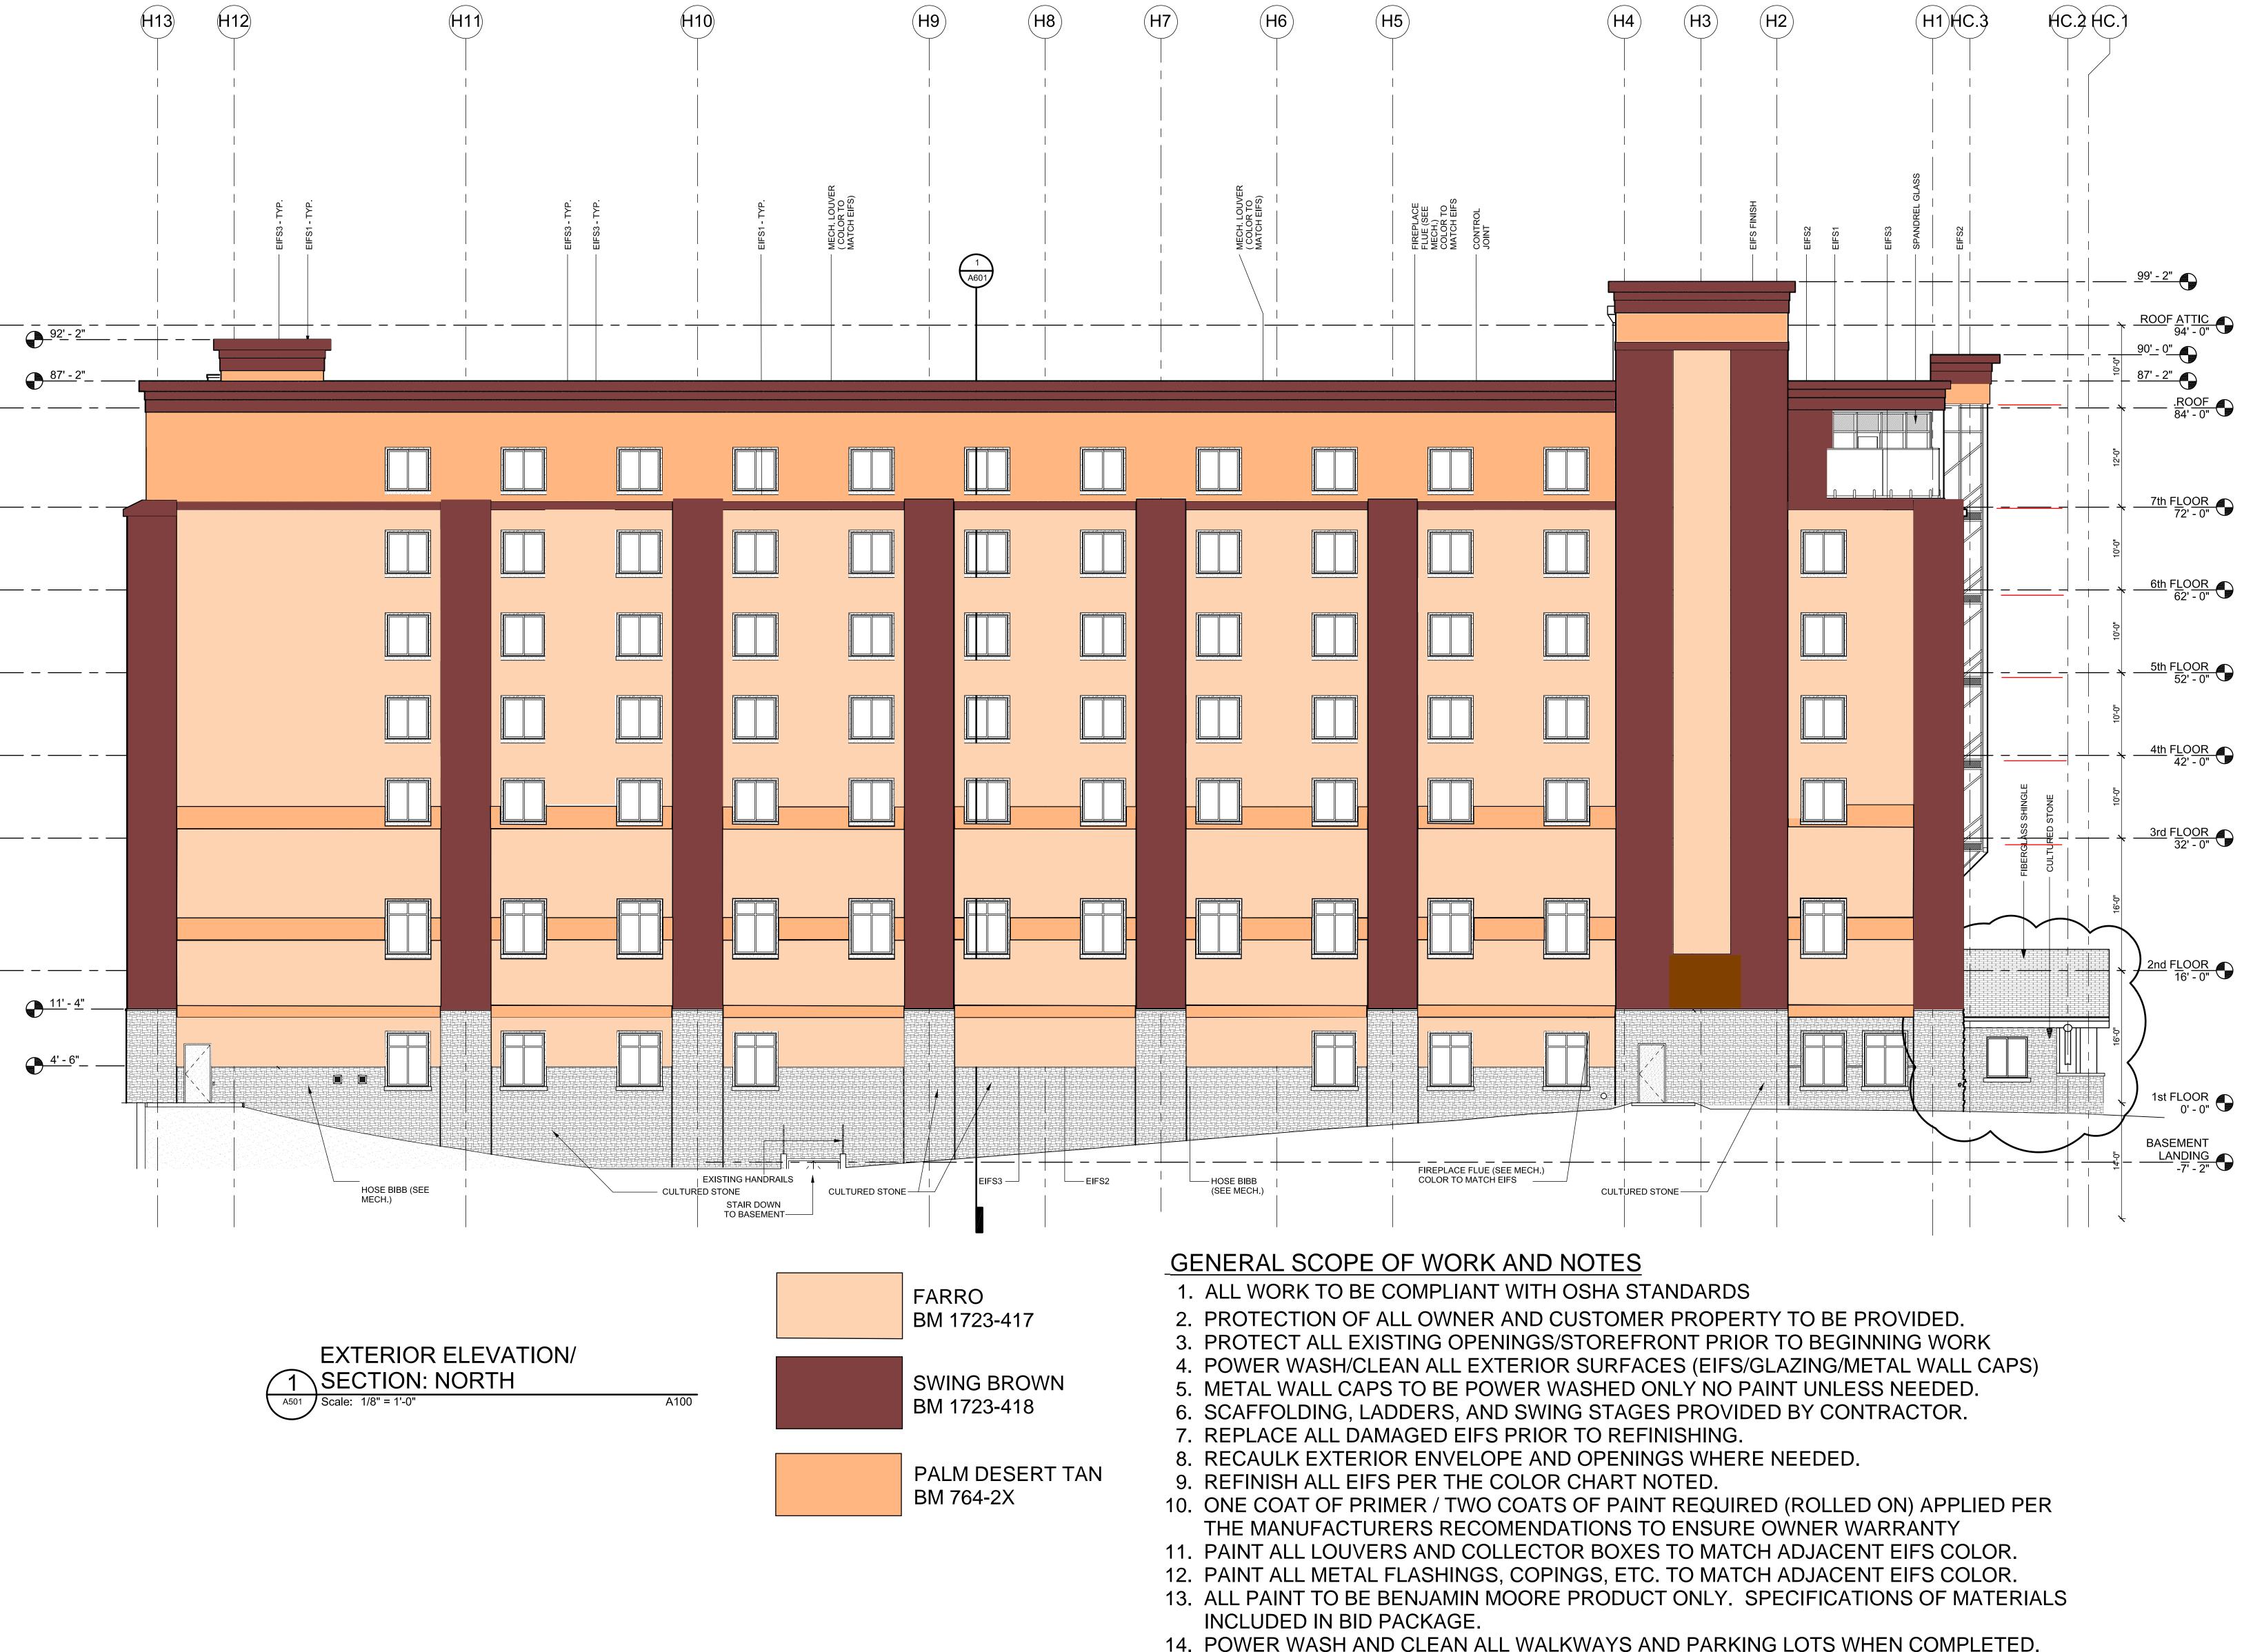



- GENERAL REVISIONS

- 14. POWER WASH AND CLEAN ALL WALKWAYS AND PARKING LOTS WHEN COMPLETED
- 15. MANDATORY JOB SITE WALK IS REQUIRED PER THE DATE GIVEN IN RFP.