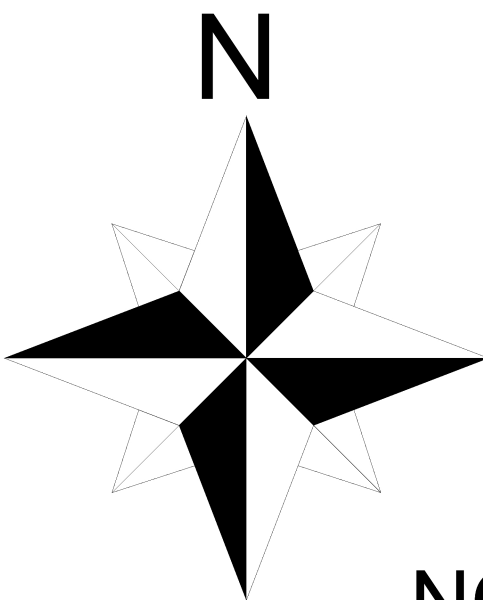



1775 Camden St. Claremore, OK 74017 Bed Detail 11 & 13




NOTES:

Recommend to clear out bermuda via chemical or pulling. Lay weed barrier where appropriate. Install edging where none exists. Take count of existing plant material and reuse where possible.


Plant Legend								
Symbol	Qty	Common	Symbol	Qty	Common	Symbol	Qty	Common
	18	Adagio Grass		8	Existing Boxwood		12	Rainbow Leucothoe
	6	Alice Oakleaf Hydrangea		1	Existing Dogwood		20	Rose Creek Abelia
	6	Cherokee Princess Dogwood		3	Existing Shade Tree		6	Summer Crush Hydrangea
	5	Color Guard Yucca		16	Misc. Peony			
	1	Eastern Hemlock		5	Pink Velour Crape Myrtle			






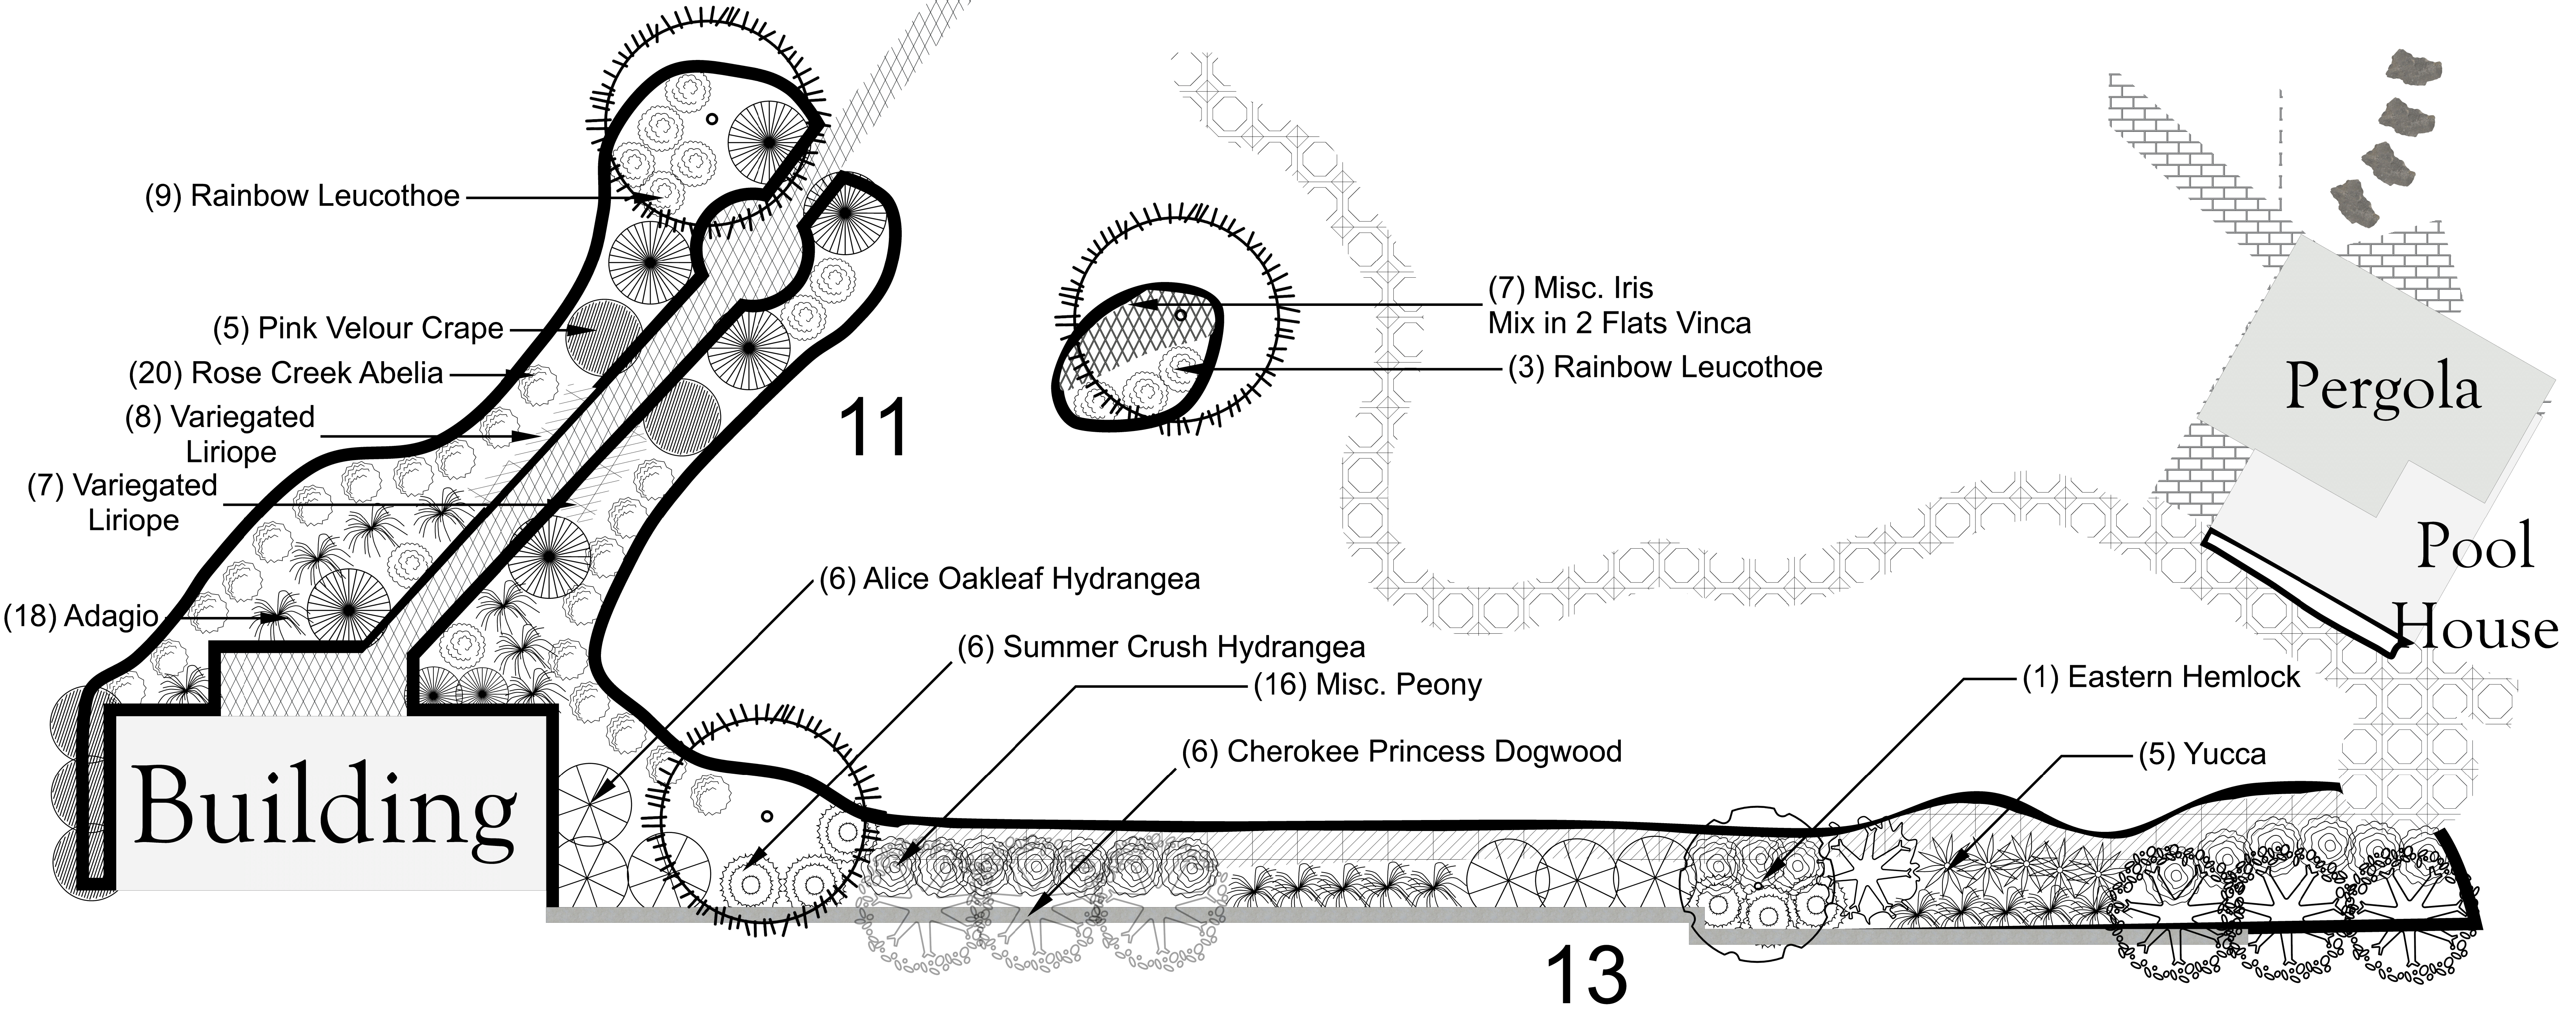


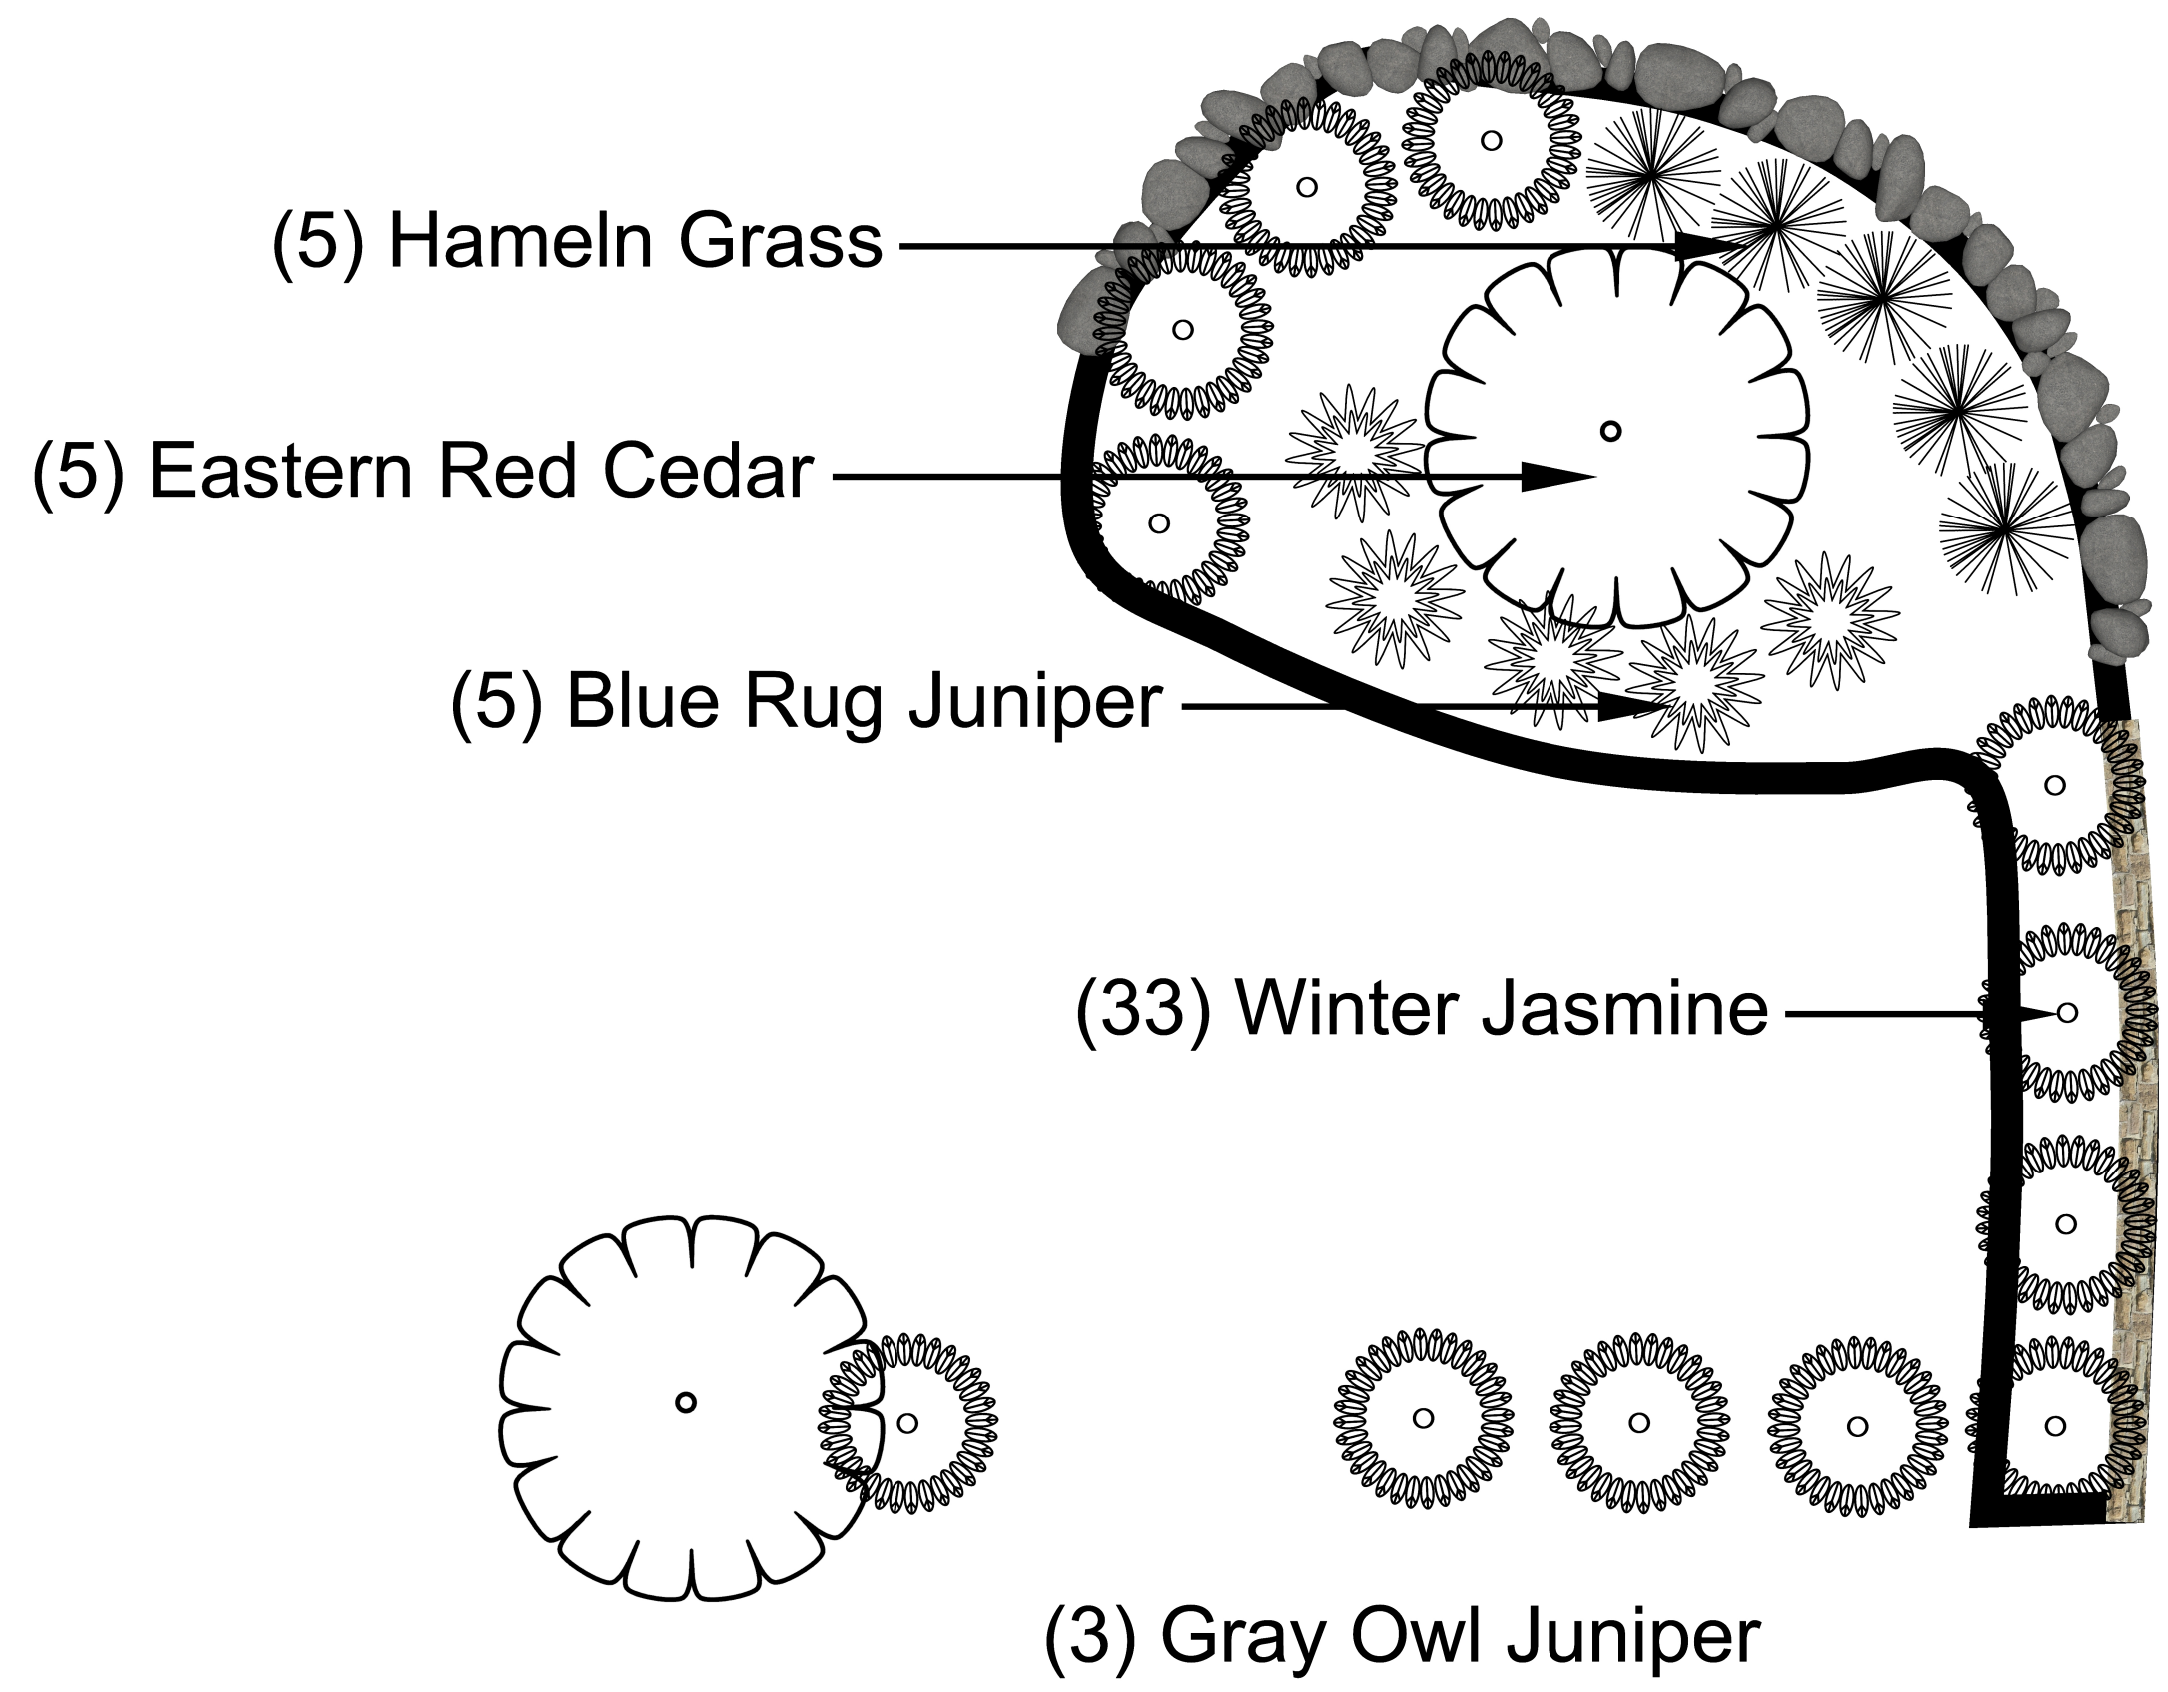

NOTES:

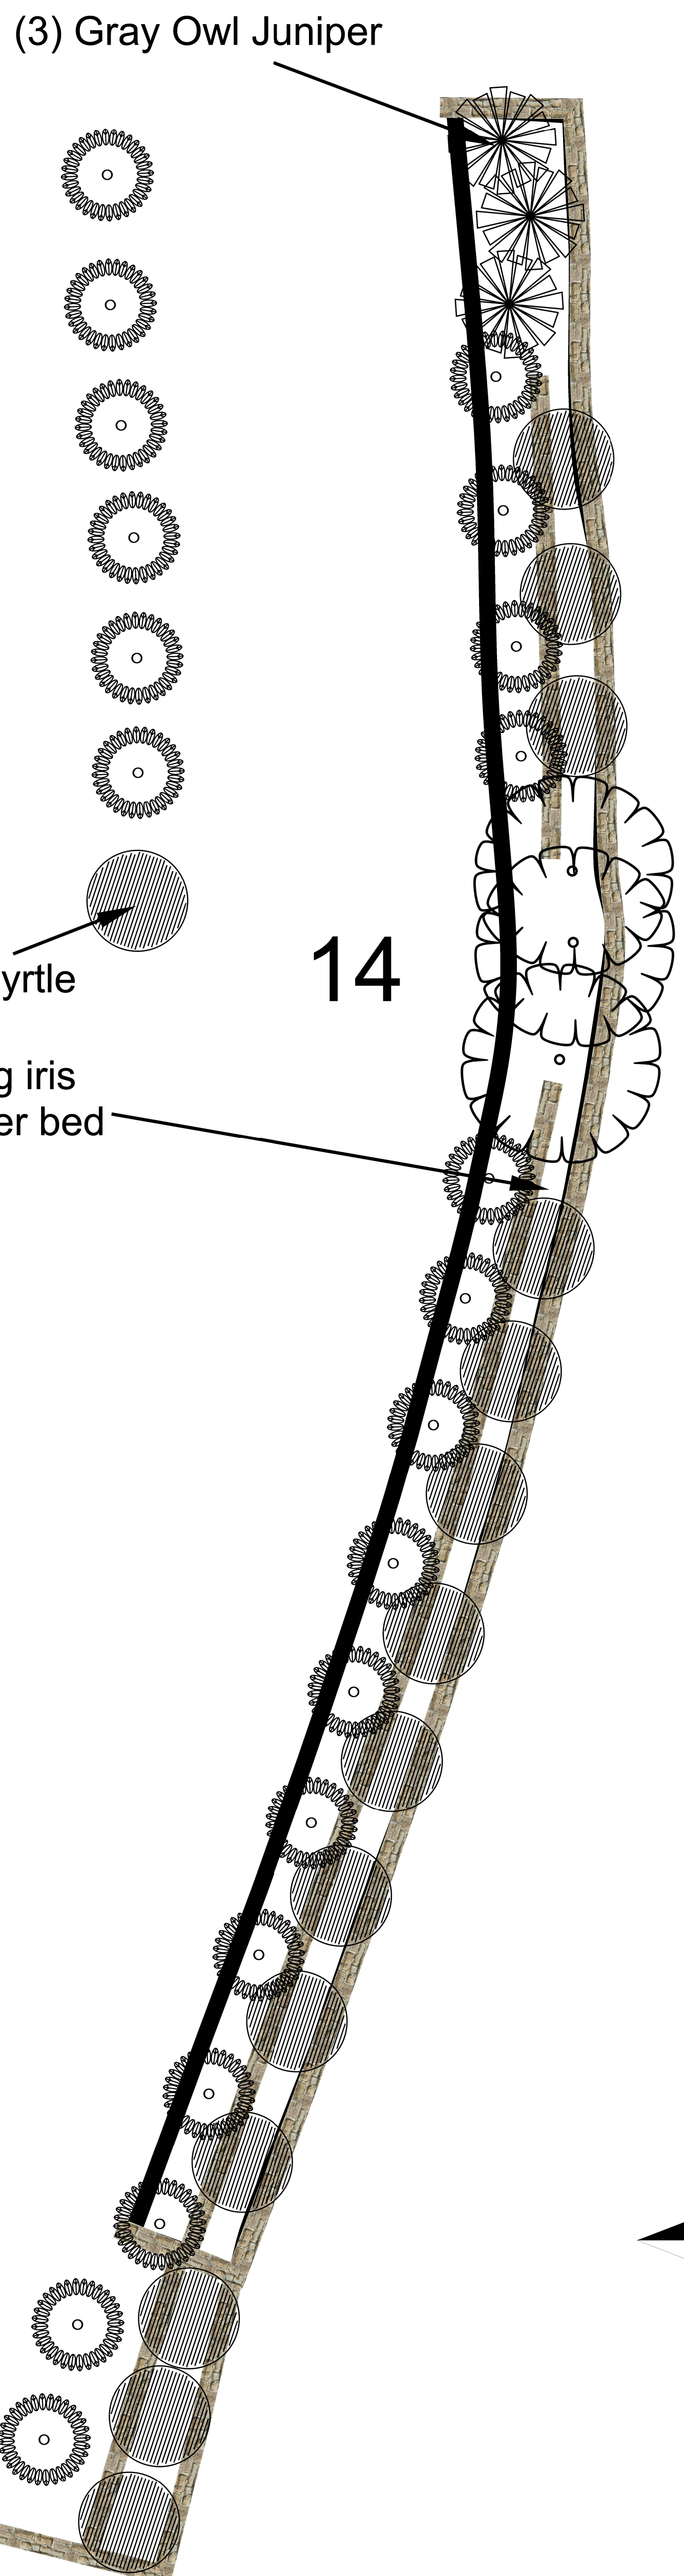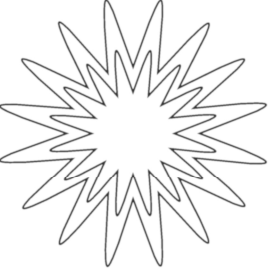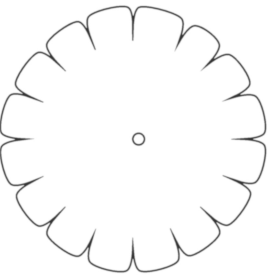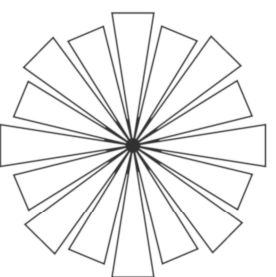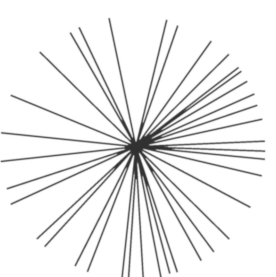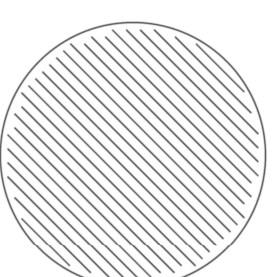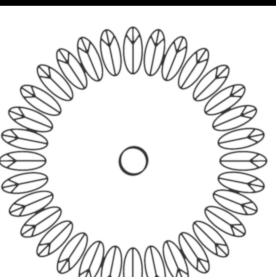Recommend to clear out bermuda via chemical or pulling. Lay weed barrier where appropriate. Install edging where none exists. Take count of existing plant material and reuse where possible.



Plant Legend		
Symbol	Qty	Common
	5	Blue Rug Juniper
	5	Eastern Red Cedar
	3	Gray Owl Juniper
	5	Hameln Grass
	15	Pink Velour Crape Myrtle
	33	Winter Jasmine

