




7022 South Birmingham Court Tulsa, Oklahoma 74136  
 Ph- 918.232.4978  
 E-Mail - carl.sobo@gmail.com



Revisions		
#	Description	Date

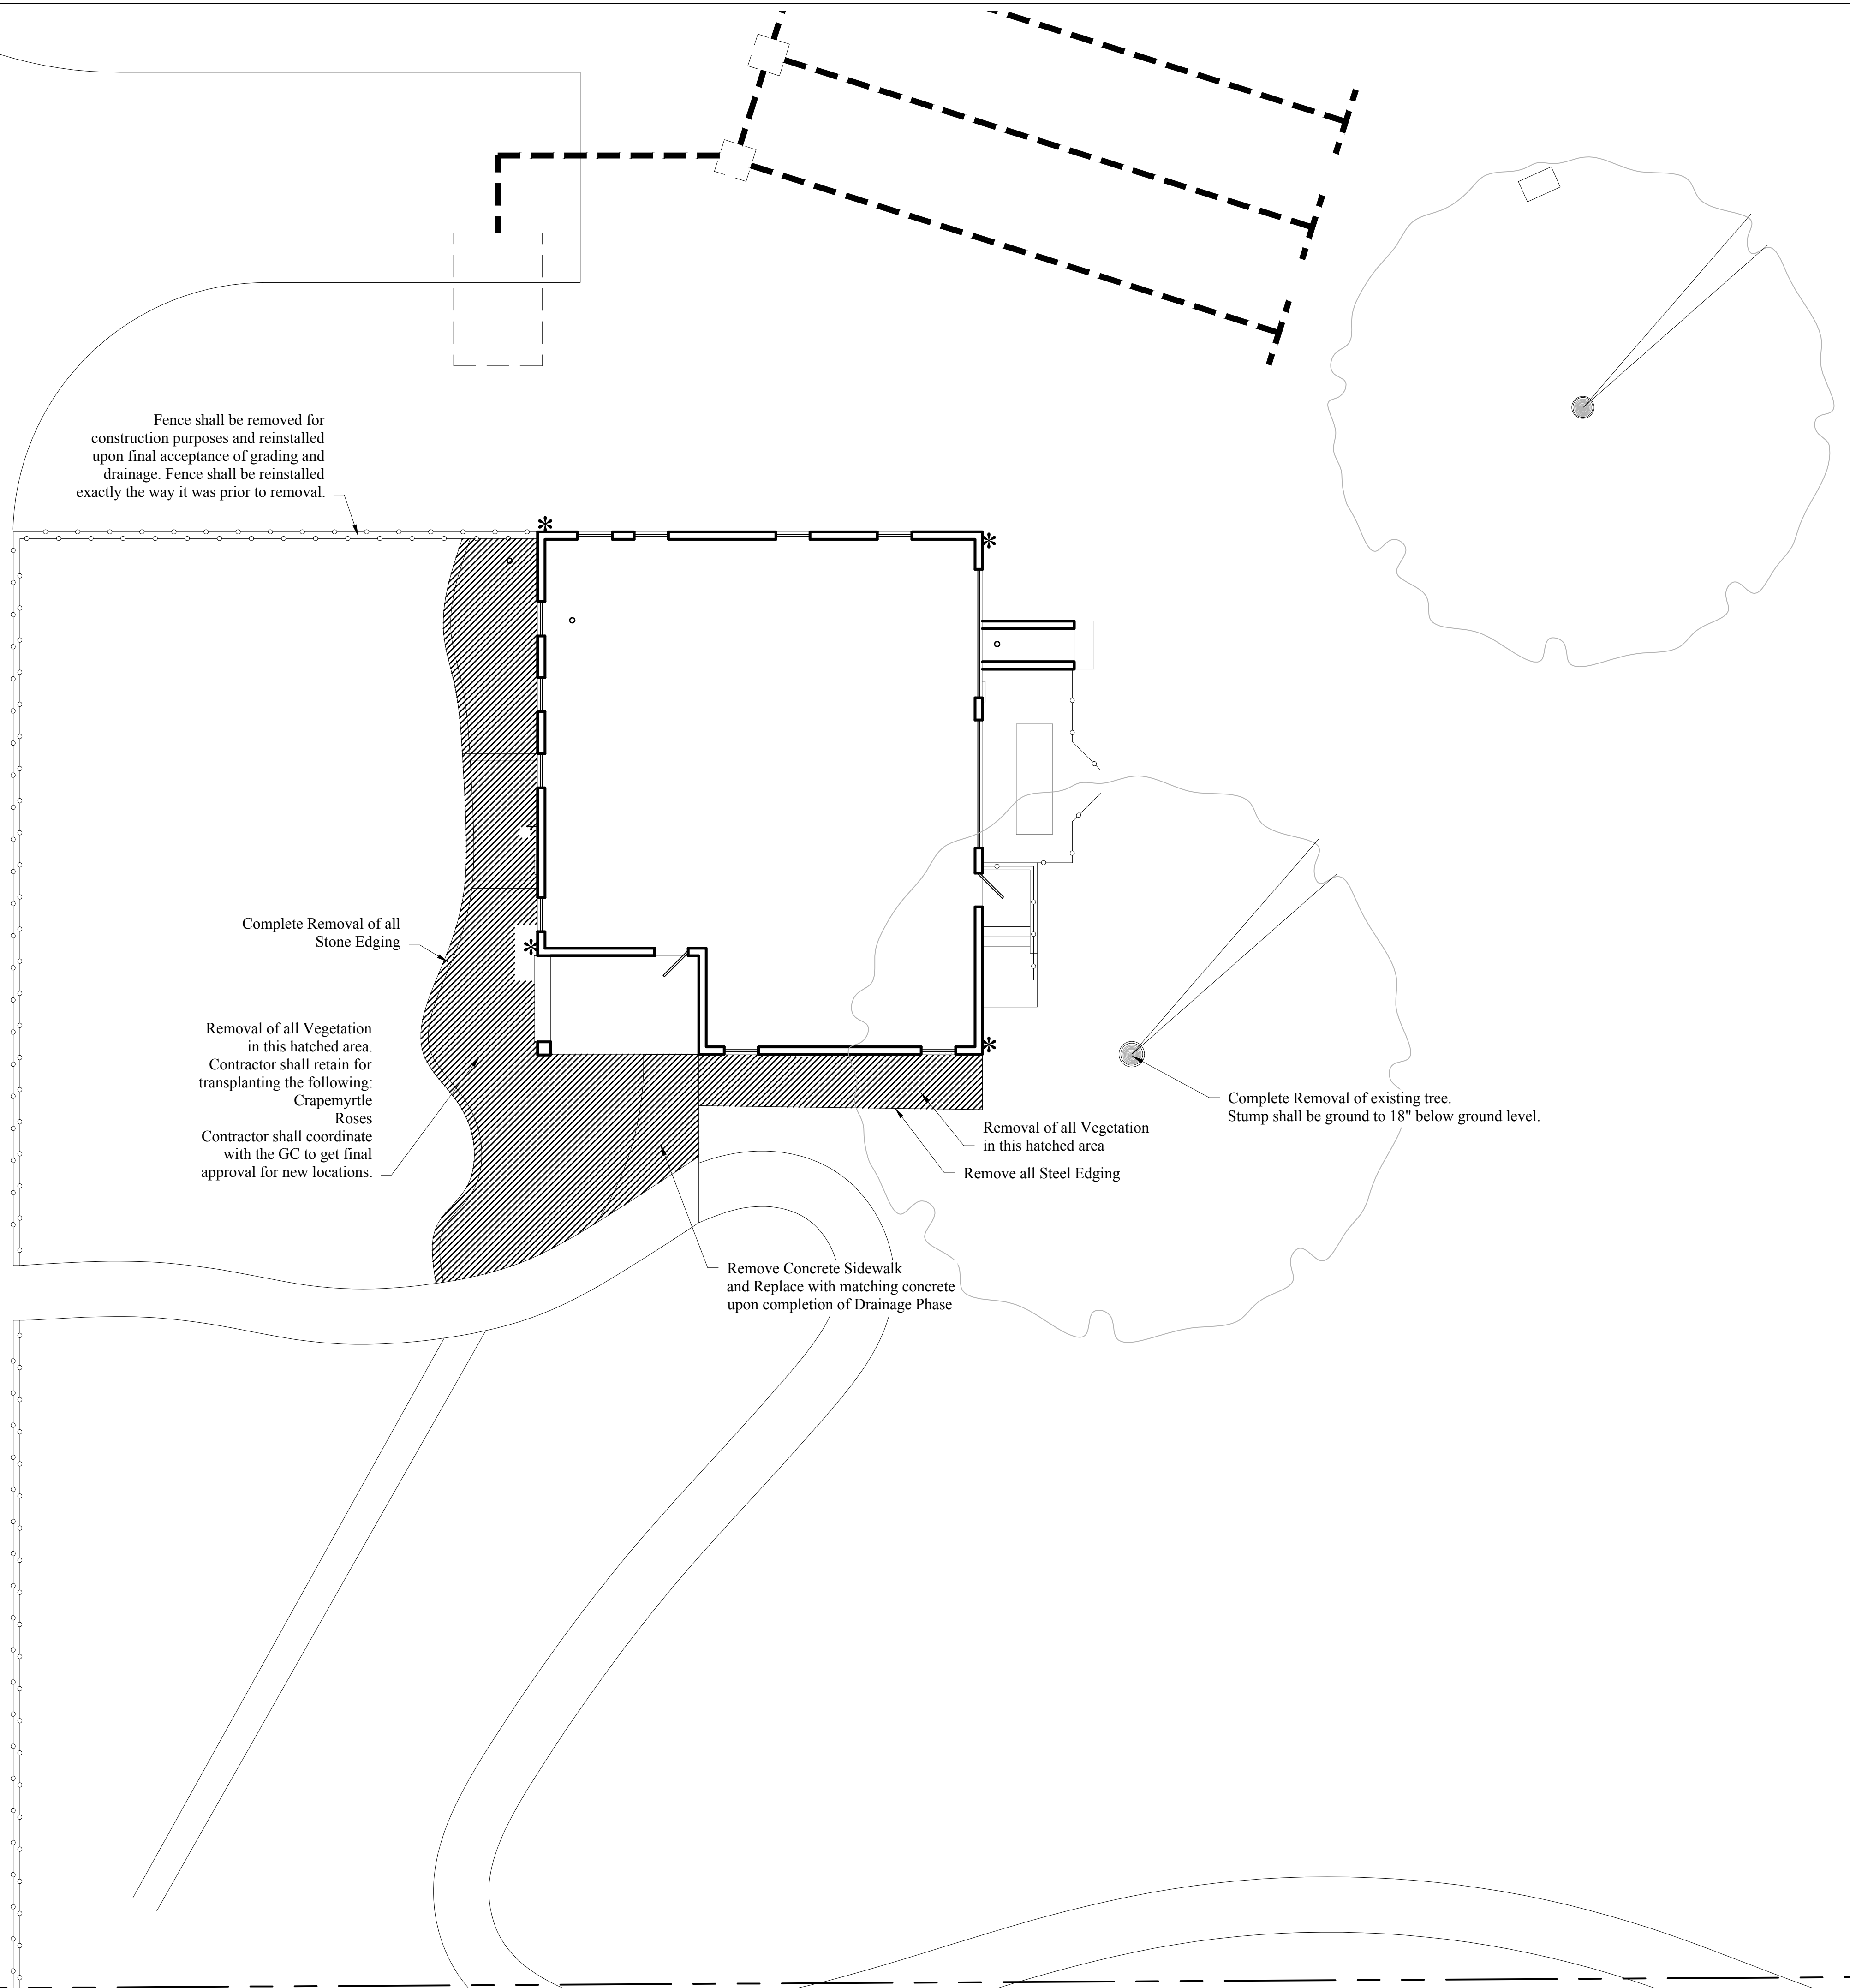

Project  
**John Ross Museum**  
 22366 S. 530 Road  
 Park Hill, Oklahoma 74451

Sheet Title  
**Demolition Plan**

Scale: 1"= 8'-0"  
 Drawn: KRC  
 Checked: CJS  
 Issue Date: 11/1/19

Sheet #:  
**L2**