



3 BEDROOM ADAPTABLE UNIT WITH GARAGE
1009 SQUARE FEET
SCALE: 1/4" = 1'
DATE: 11/21/17

ALL WORK SHALL COMPLY WITH THE INTERNATIONAL RESIDENTIAL BUILDING CODE (WITH LOCAL EDITIONS), STATE AND LOCAL CODES AND ORDINANCES. REQUIREMENTS AND PACKAGES WILL BE PROVIDED BY THE OWNER. ROOF AND WALL FINISH AS WELL AS FOUNDATION ACCESSIBLE DESIGN WILL BE PROVIDED BY OWNER.

3 BEDROOM ADAPTABLE UNIT WITH GARAGE

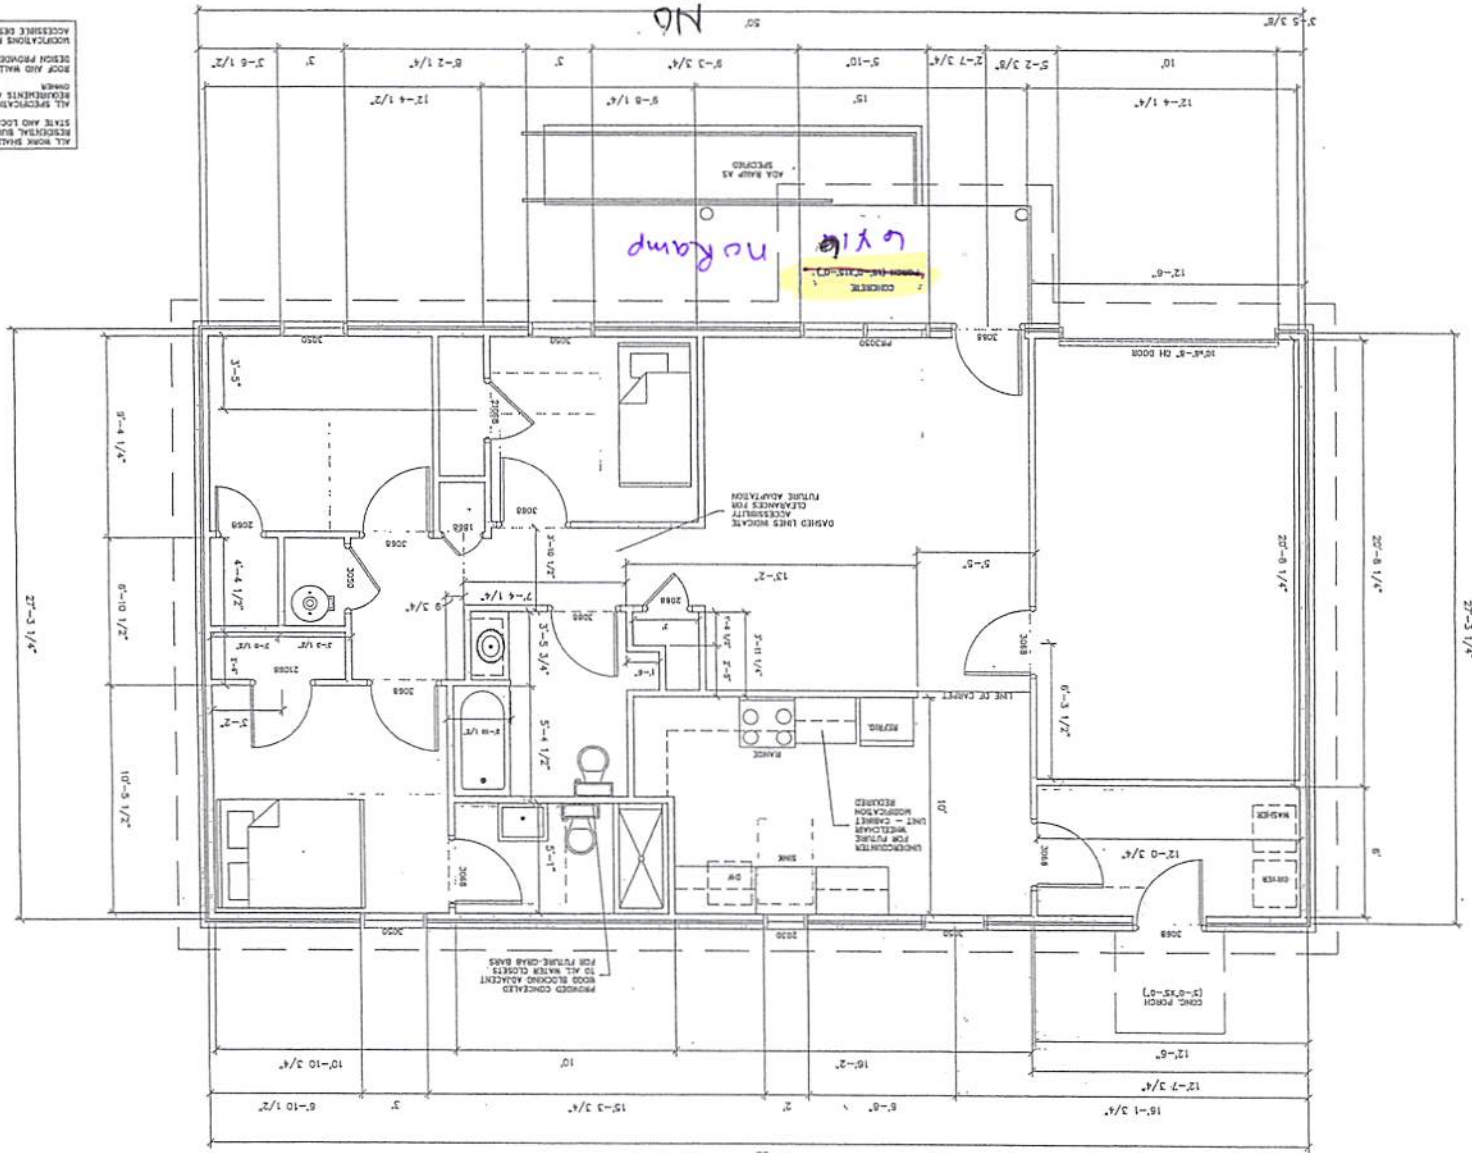

4 BEDROOM ADAPTABLE UNIT

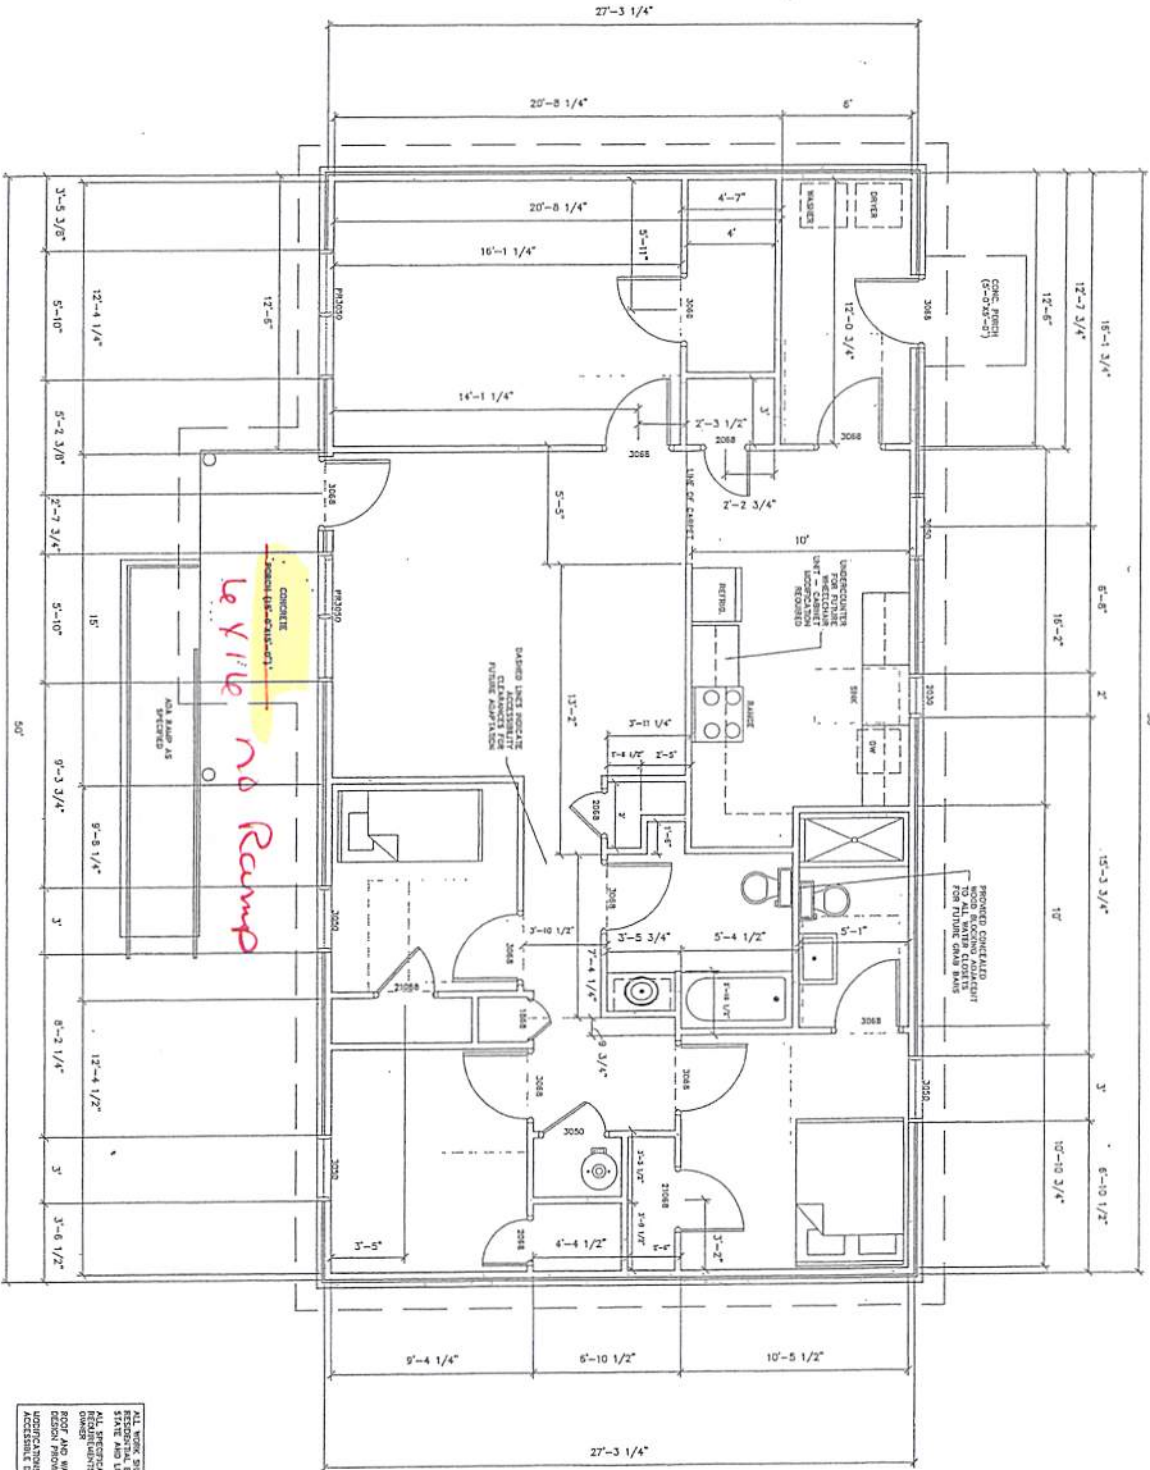

ALL WORK SHALL COMPLY WITH THE INTERNATIONAL RESIDENTIAL BUILDING CODE, IBC, WITH TO LATEST EDITIONS. SINKS AND LOCAL CODES AND ORDINANCES. ALL SPECIFICATIONS, PRODUCTS, REQUIREMENTS, REVISIONS, NOTES, CONDITIONS AND PROVISIONS SHALL BE PROVIDED BY THE OWNER. ROOF AND WALL FINISHING AS WELL AS FOUNDATION DESIGN PROVIDED BY OTHER. ADAPTATIONS FROM ADAPTABLE DESIGN TO ACCOMMODATE DESIGN SHALL BE PROVIDED BY OWNER.

4 BEDROOM ADAPTABLE UNIT
 1319 SQUARE FEET
 SCALE: 1/4" = 1'
 DATE: 11/21/17