


Eye Designs Group Prepared for:

Cherokee Nation Wilma P. Mankiller Clinic
Stilwell, Oklahoma


Presented by:

Interior Logistics
1316 E. 35th Pl.
Tulsa, OK 74105
(918) 382-9120

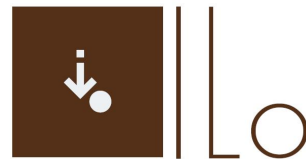

Interior Logistics

PROJECT LOCATION:
WILMA P. MANKILLER HEALTH CENTER, OK
PRELIMINARY

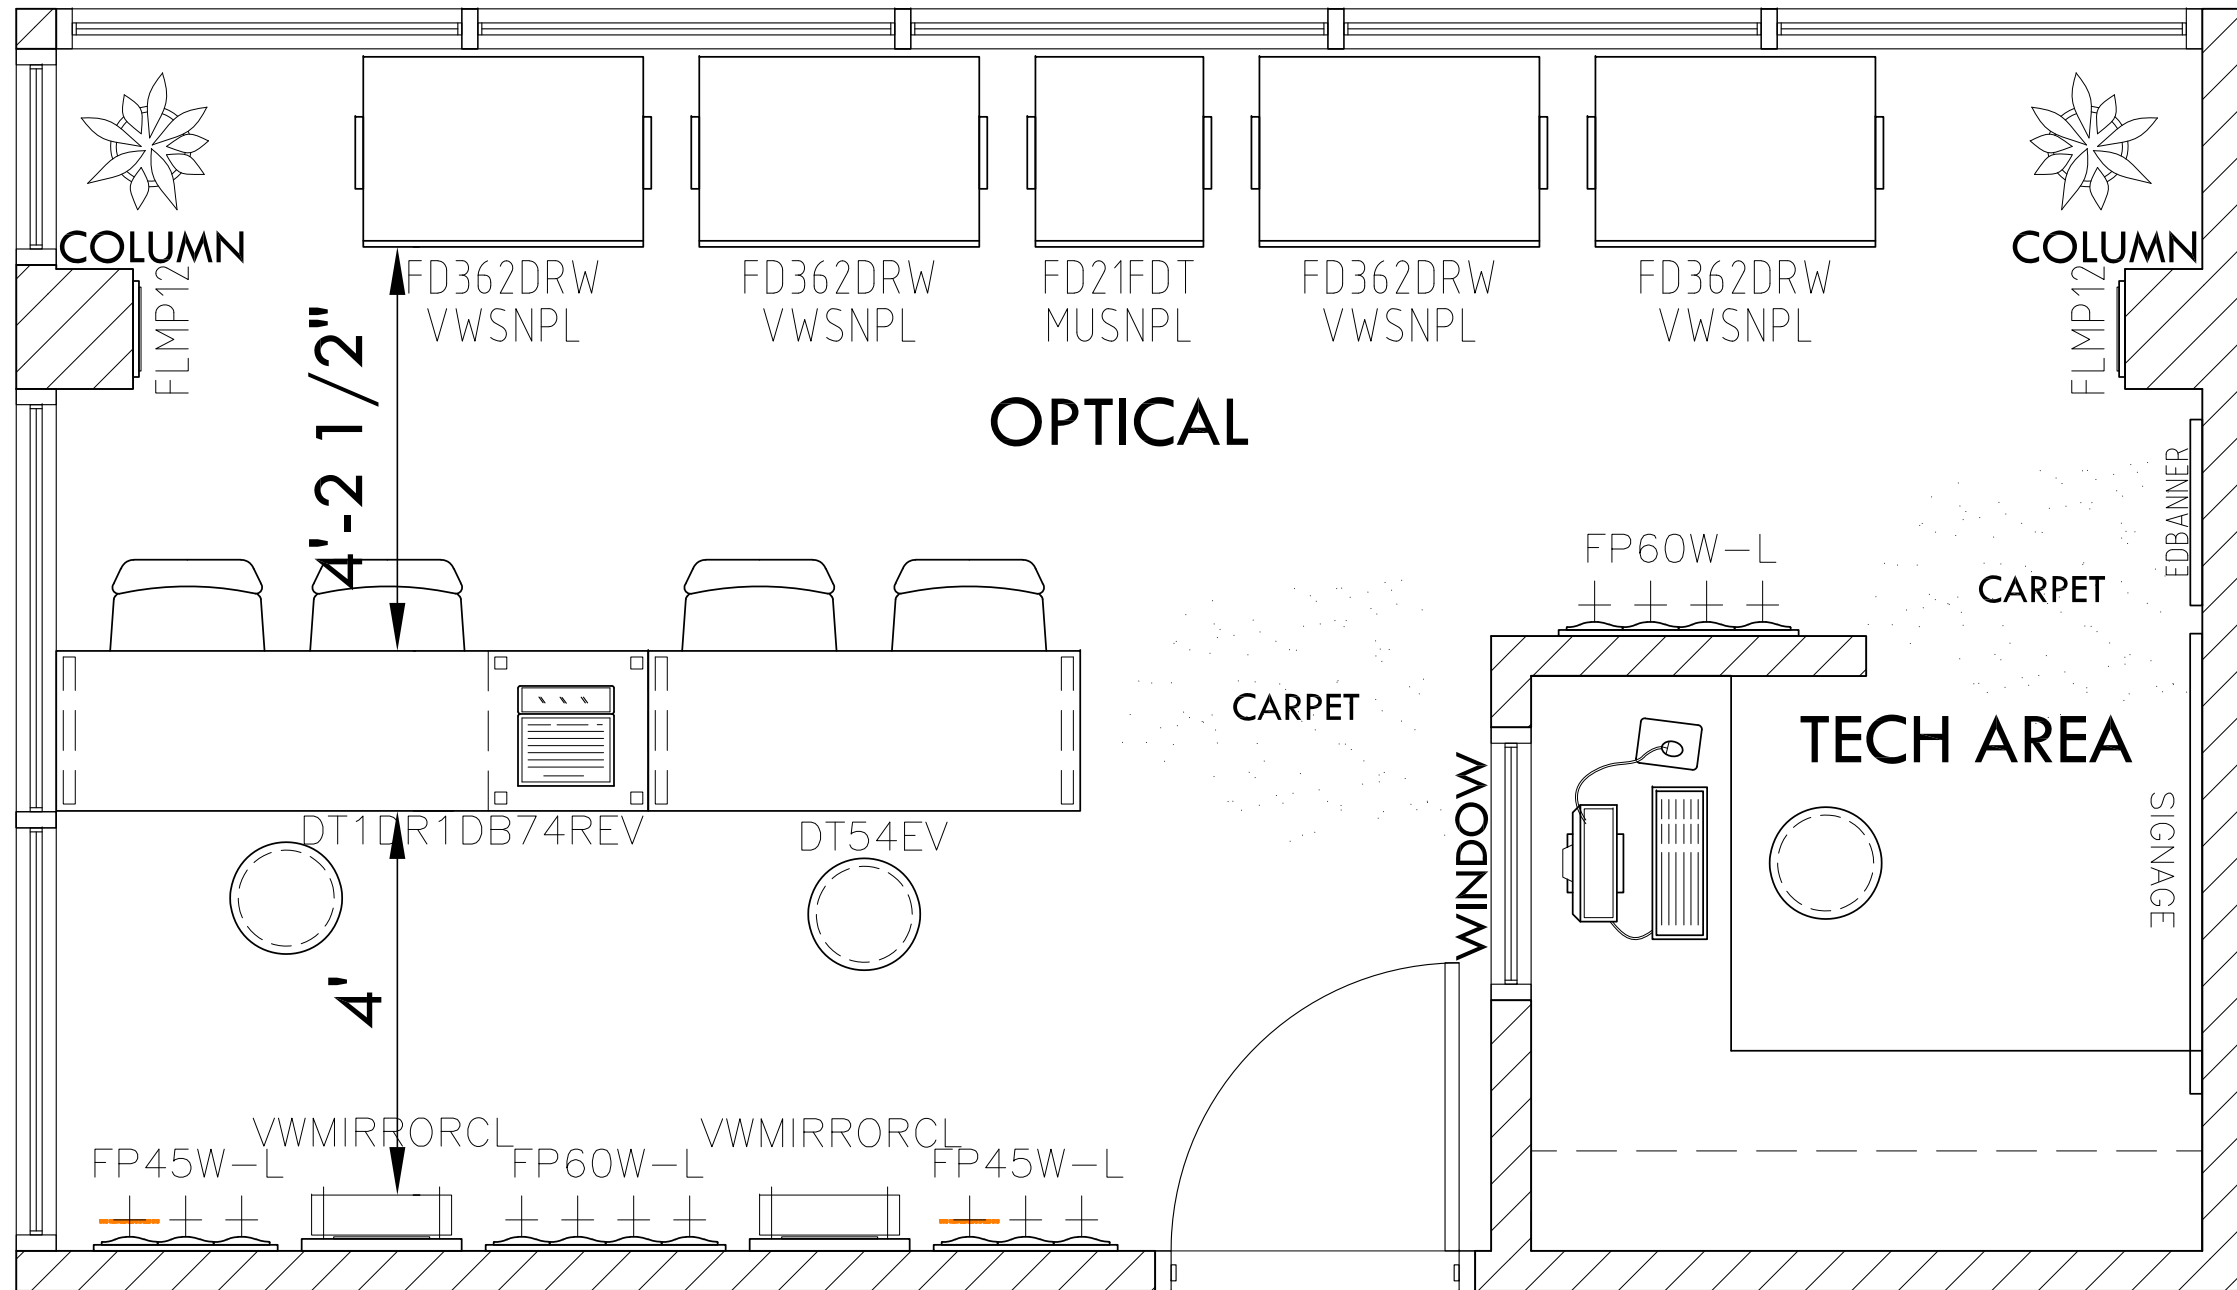

**CREATE
BUILD
INSPIRE**

EYEDESIGNS
CUSTOM INTERIORS + FURNITURE *group*
www.eyedesigns.com
800.346.8890

PROJECT INFORMATION:
**WILMA P. MANKILLER
HEALTH CENTER**
SUSAN AKERS
1316 E 36TH PL
TULSA, OK 74105
PHONE: 918-658-0123
EMAIL: SUSAN@INTERIORLOGISTICS.COM

SALES PERSON:
PATRICIA BOBLIN

SPACE PLANNER:
LEILA MALONEY

DRAWING SCALE:
SCALE: 1/2" = 1'-0"

DRAWING NUMBER:
SA17843
_02

COLLECTION:
FUSION/POLARITY/
VIEWPOINT/EVOQUE

APPROXIMATE FRAME COUNT:
430 FRAMES IN OPTICAL

KEY:
EXISTING PARTITION
NEW PARTITION
DEMO PARTITION

CEILING HEIGHT: 8' MIN
FLOOR LEVEL: XXX
SOFFIT HEIGHT: 8' MIN

DATE ISSUED: 05.19.2020	DATE:
# DESCRIPTION	
1 SHELL	LM 05.19.20
2 PHASE 1	LM 05.19.20
3 PHASE 1 REV	LM 05.21.20
4	
5	
6	

SHEET TITLE:
SPACE PLAN


SHEET NO:
SP-1

CREATE
BUILD
INSPIRE

EYEDESIGNS
CUSTOM INTERIORS • FURNITURE
group

www.eyedesigns.com
800.346.8890

DRAWING NUMBER:
SA17843
_02
SHEET NO:
3D-1

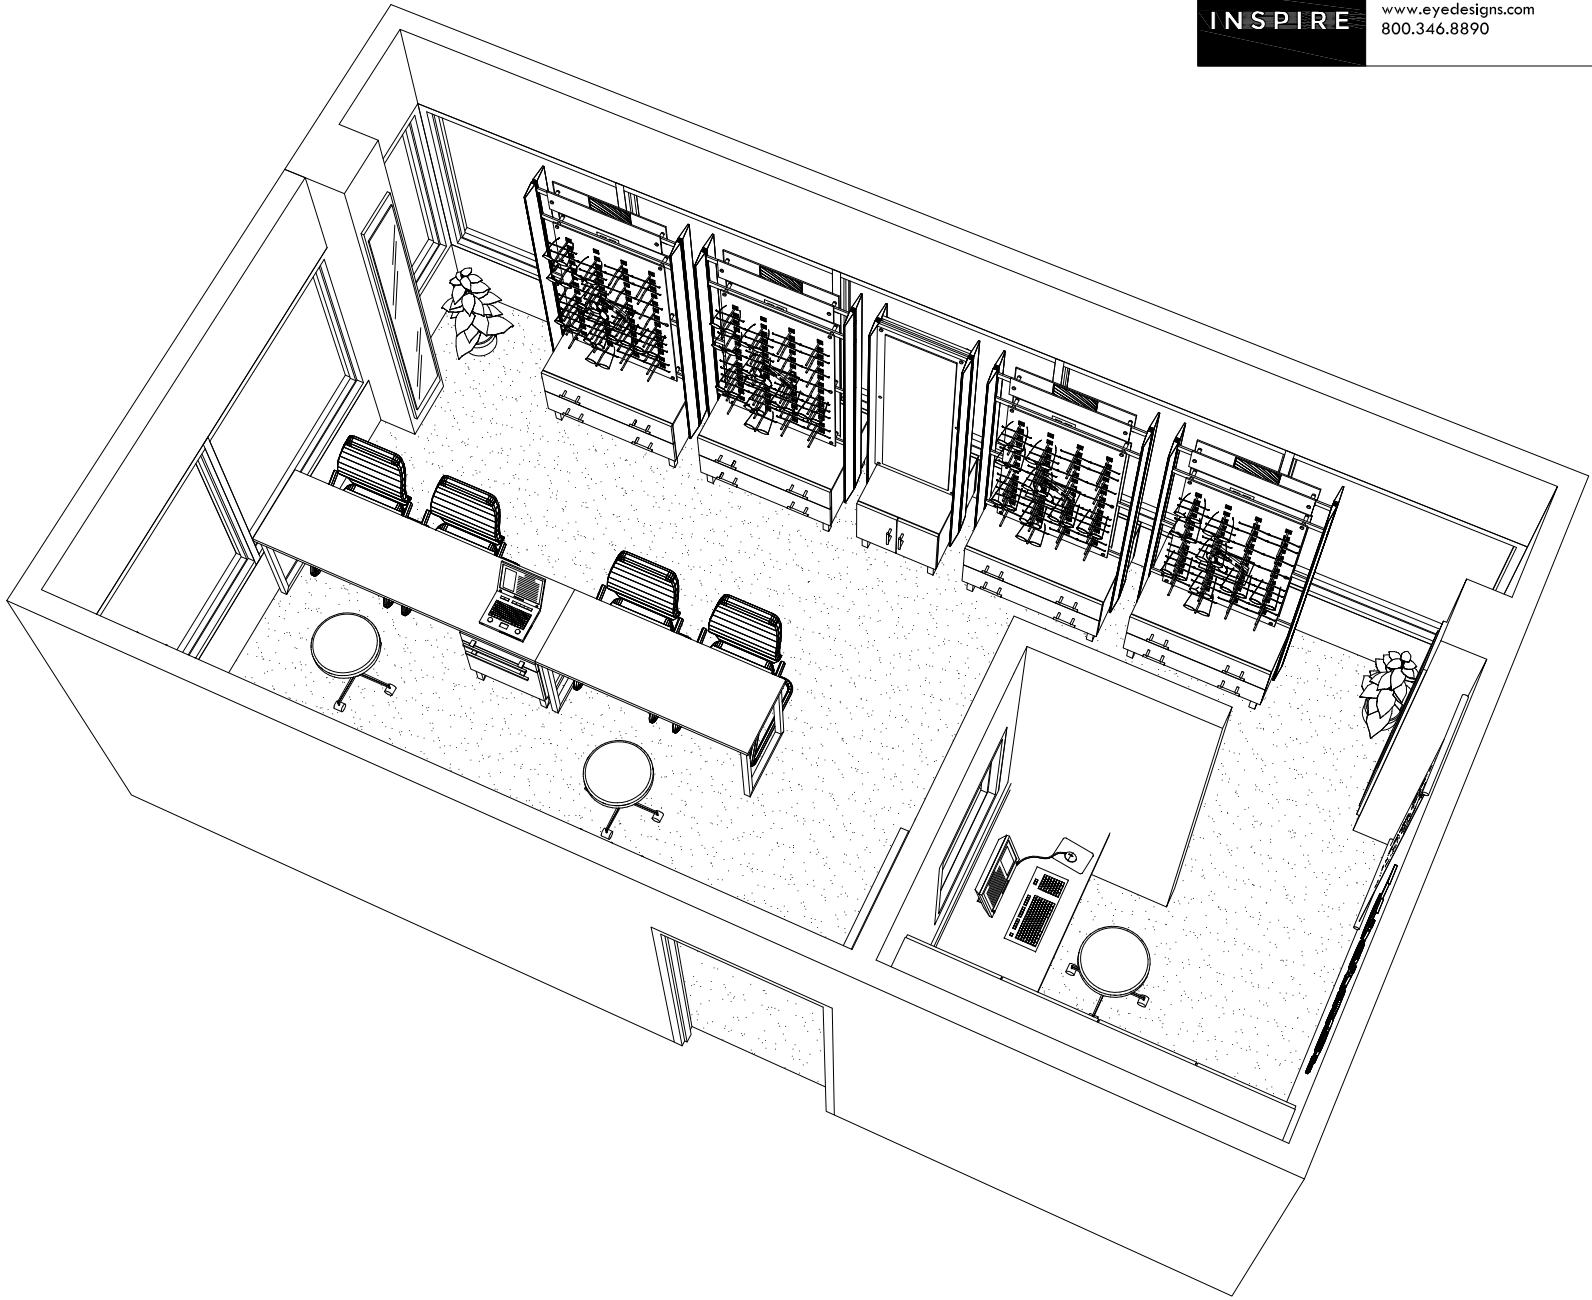

CREATE
BUILD
INSPIRE

EYEDESIGNS
CUSTOM INTERIORS • FURNITURE
group

www.eyedesigns.com
800.346.8890

DRAWING NUMBER:

SA17843
_02

SHEET NO.:

3D-2



CREATE
BUILD
INSPIRE

EYEDESIGNS
CUSTOM INTERIORS • FURNITURE
group

www.eyedesigns.com
800.346.8890

DRAWING NUMBER:

SA17843
_02

SHEET NO.:

3D-3



CREATE
BUILD
INSPIRE

EYEDESIGNS
CUSTOM INTERIORS + FURNITURE *group*

www.eyedesigns.com
800.346.8890

DRAWING NUMBER:

SA17843
_02

SHEET NO.:

3D-4

