

TOBY KEITH'S
At the Cherokee Casino
Catoosa, Oklahoma

ISSUES	REVISIONS
REVIEW	09-09-2008 SMP
REVIEW	10-09-2008 SMP
100% CD	11-25-08 SMP



SHEET TITLE
PLAN LAYOUT

SHEET NUMBER
A2.1

PROJECT #
TAP # 0737

FILE #
P/0737/CD/A2.1.DWG

All drawings and written materials herein constitute original work of Tap Architecture and may only be duplicated with their written consent.

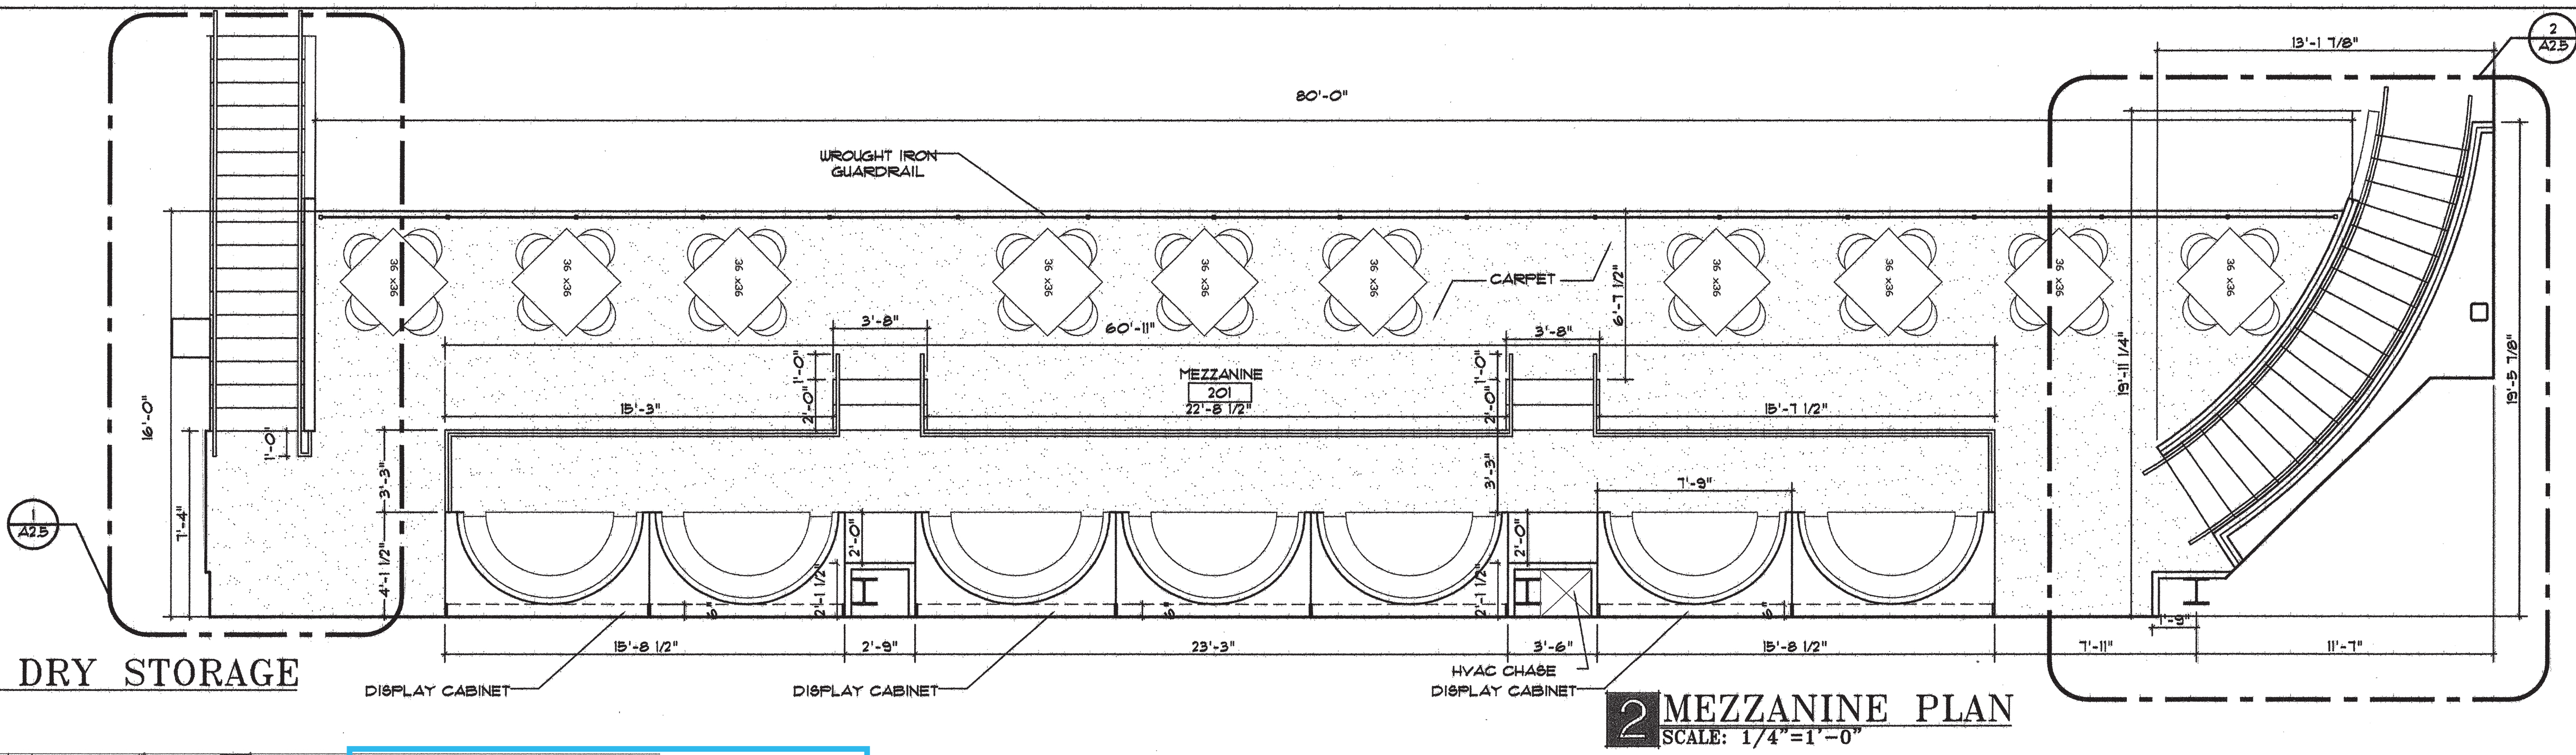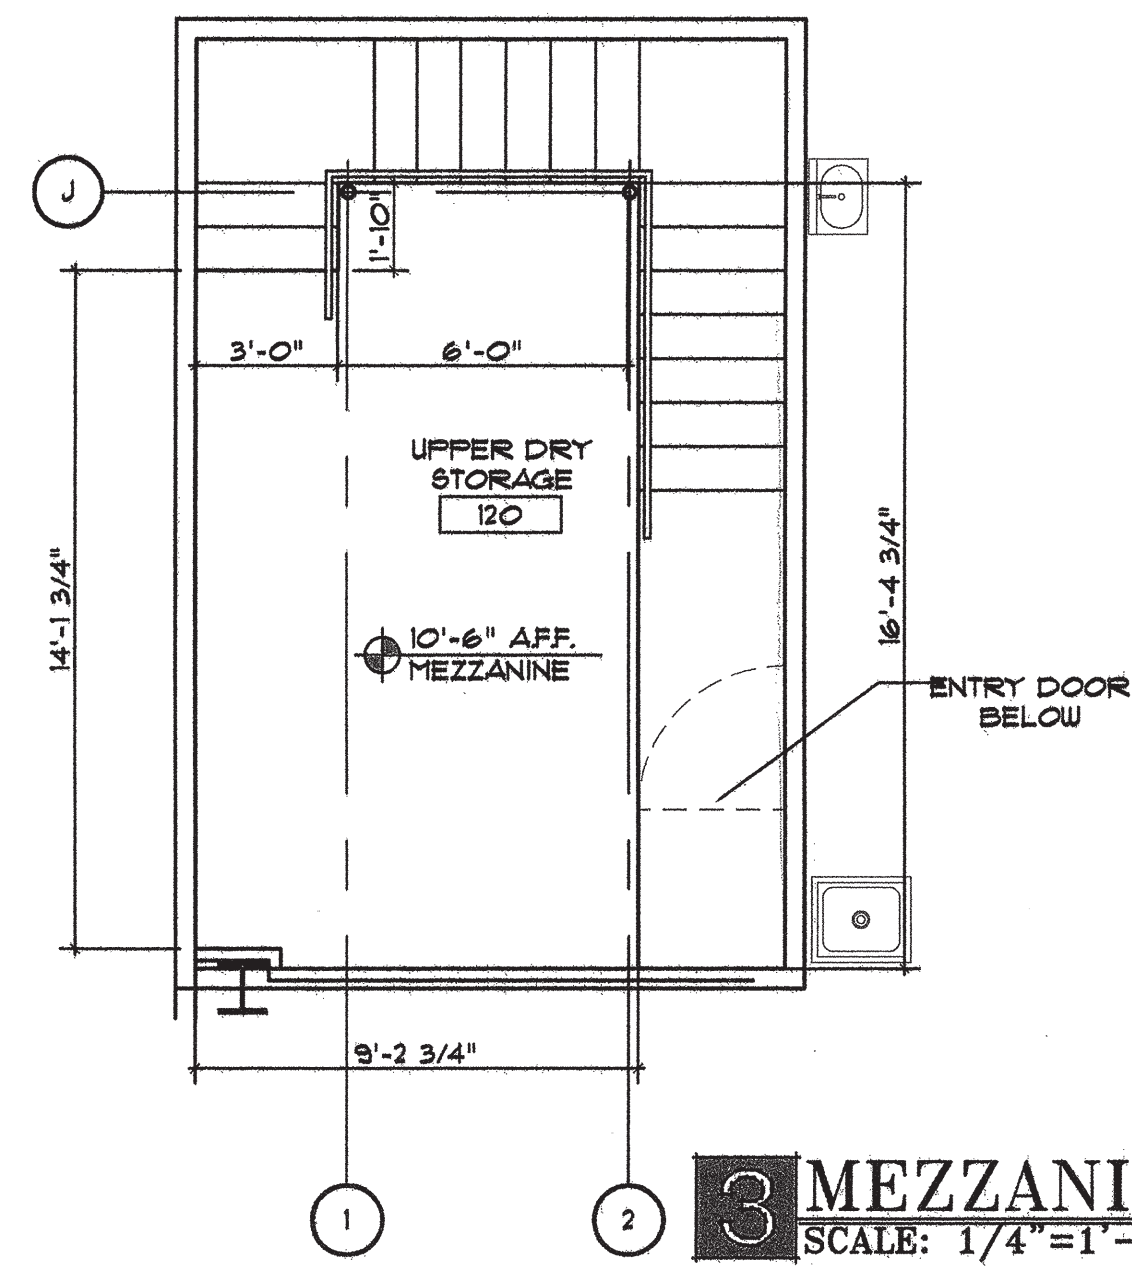

AREA OF WORK

