


- HELIPAD
205'-0"
- ROOF
198'-0"
- LEVEL 06
182'-0"
- LEVEL 05
166'-0"
- LEVEL 04
150'-0"
- LEVEL 03
134'-0"
- LEVEL 02
116'-0"
- LEVEL 01
100'-0"

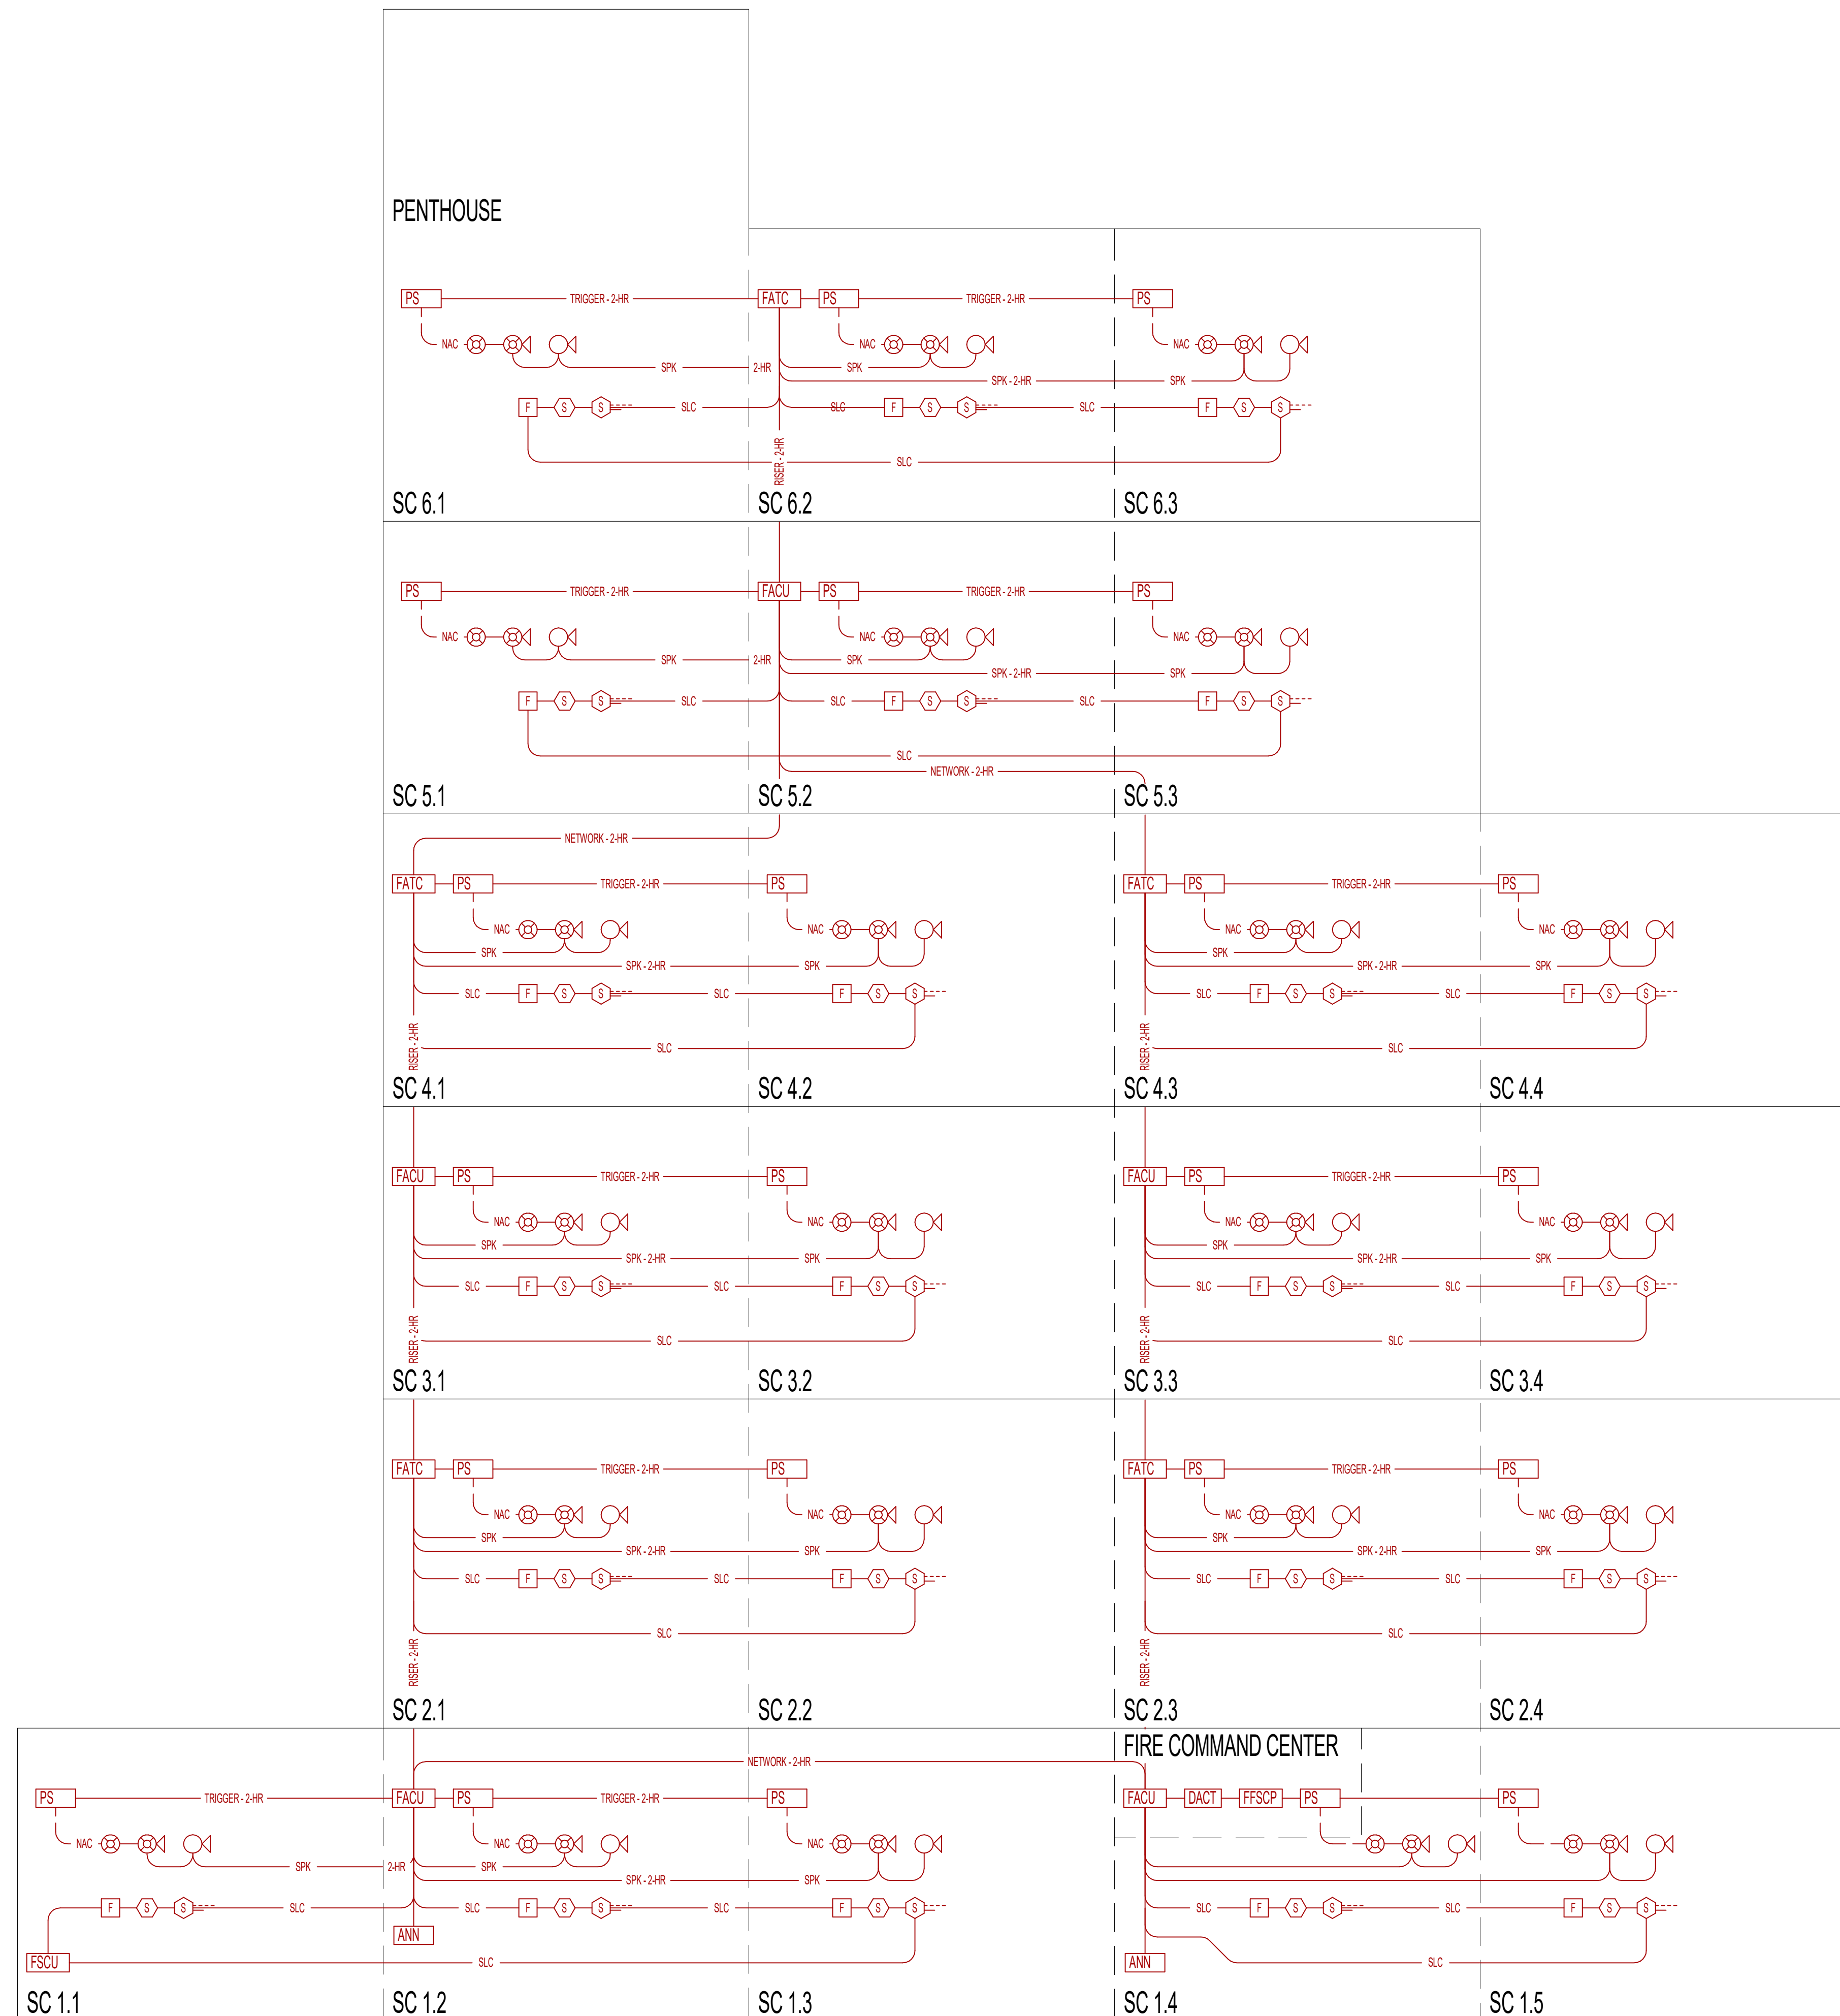

01 FIRE ALARM RISER DIAGRAM
NTS

#	DATE	REVISIONS DESCRIPTION