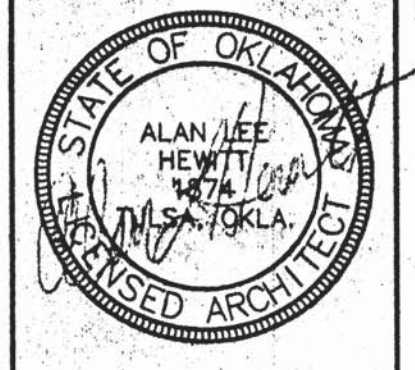
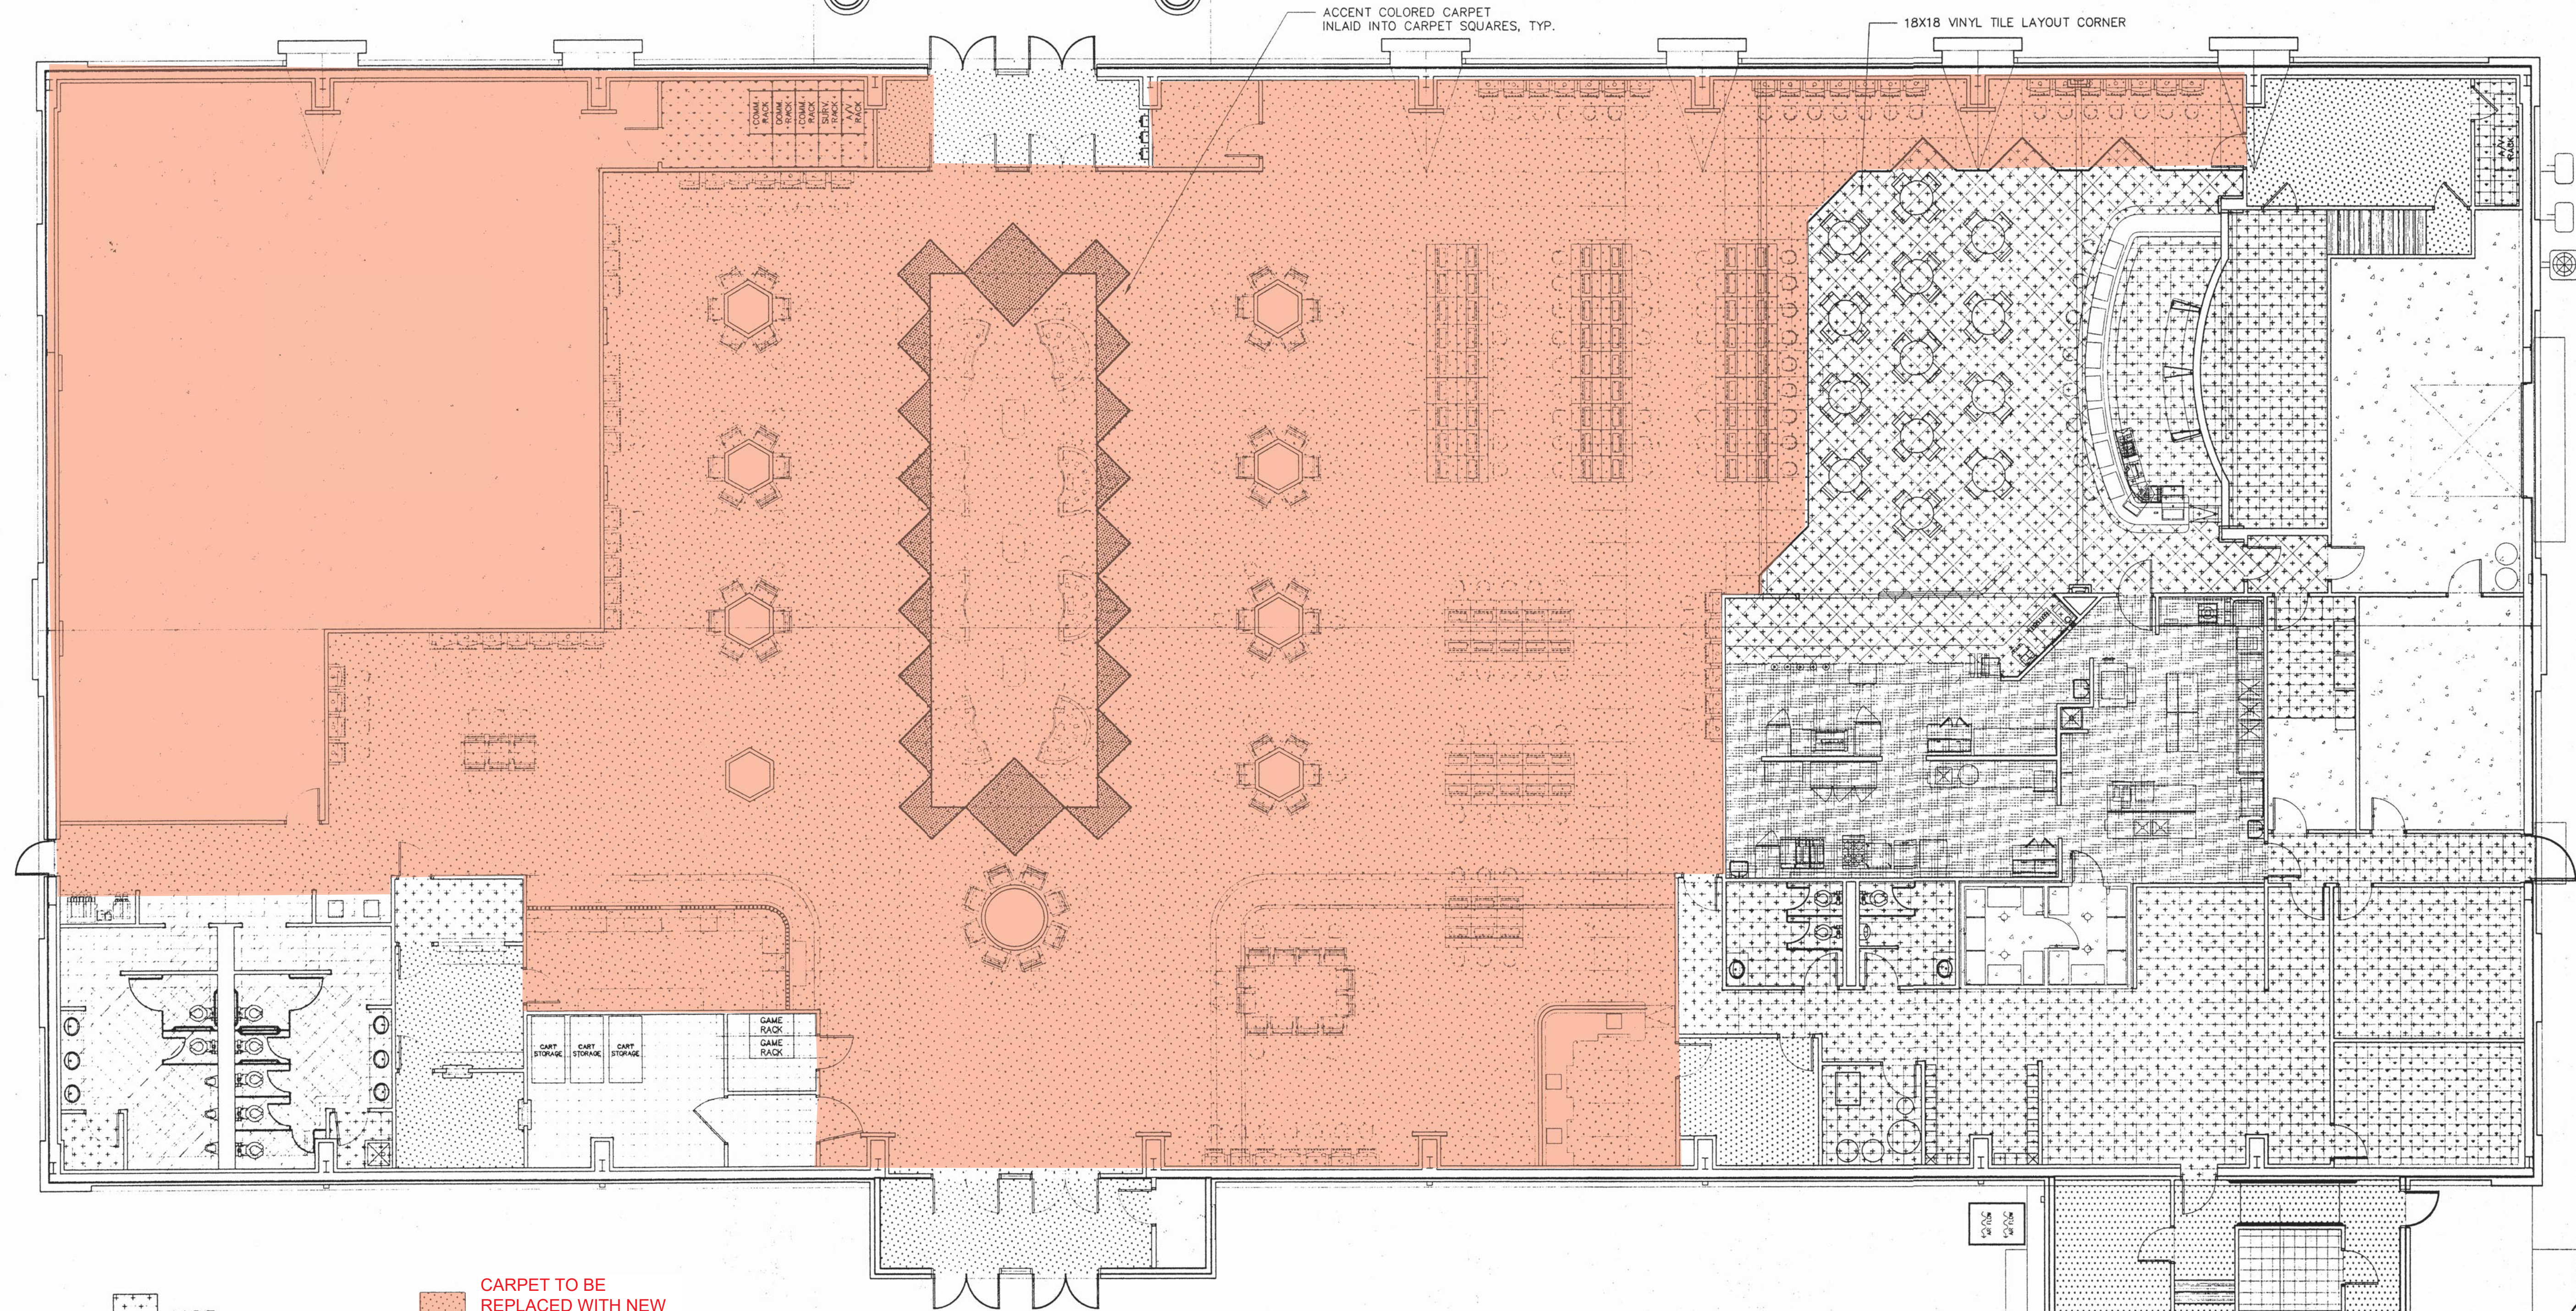


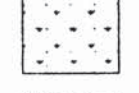
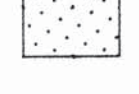

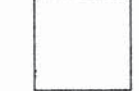
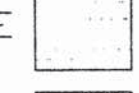
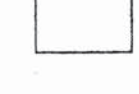



# SALLISAW CASINO CARPET REMOVAL AND REPLACEMENT EXHIBIT A



RECEIVED  
MAR 10 2006



-  V.C.T.
-  QUARRY TILE
-  STATIC DISSIPATIVE TILE
-  CARPET TILE, 24x24
-  CARPET TO BE REPLACED WITH NEW 36" x 36" CARPET TILE (Owner furnished)
-  CONCRETE
-  WOOD FLOOR
-  VINYL TREADS ON STEPS
-  SHEET VINYL

ACCENT COLORED CARPET  
INLAID INTO CARPET SQUARES, TYP.

18X18 VINYL TILE LAYOUT CORNER

**A FLOORING FINISHES**  
Scale: 1/8" = 1'-0"  
REVISED

NOTE:  
E/CARPET TO REMAIN - SALVAGED  
CARPET IN ADMIN TO BE USED TO FILL  
WALL LINES AT REMOVED WALL  
LOCATIONS - PROTECT DURING  
CONSTRUCTION.

FLOOR FINISH PLAN  
SCALE: 1/8" = 1'-0"

Chase Fellers Hewitt - Architects  
4520 S. Harvard  
Tulsa, Oklahoma 74135 918/747-8225

CHEROKEE NATION CASINO, SALLISAW  
1611 Ruth Street, Sallisaw, Oklahoma 74955



© 0427

**A-5.2**  
REV 3-1-06  
05-27-05

SL