





CHEROKEE NATION BUSINESSES

NEW PRIVATE 6" & 8" SANITARY SERVICE LINES

NEW PRIVATE 6" WATER SERVICE LINE

FOR ADMINISTRATION OFFICES


SE/4 SECTION 36, T-20-N, R-14-E, ROGERS COUNTY, OKLAHOMA

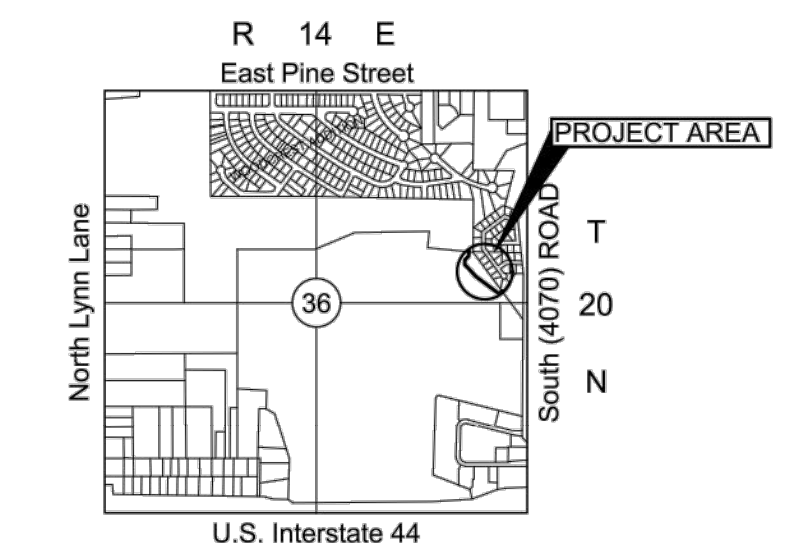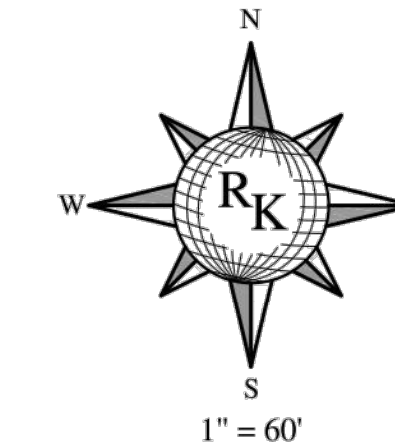

Location Map

Sheet Index

1	Cover Sheet
2	Notes & Details
3 & 4	Blow-up Plans
5	Sanitary Sewer Profiles

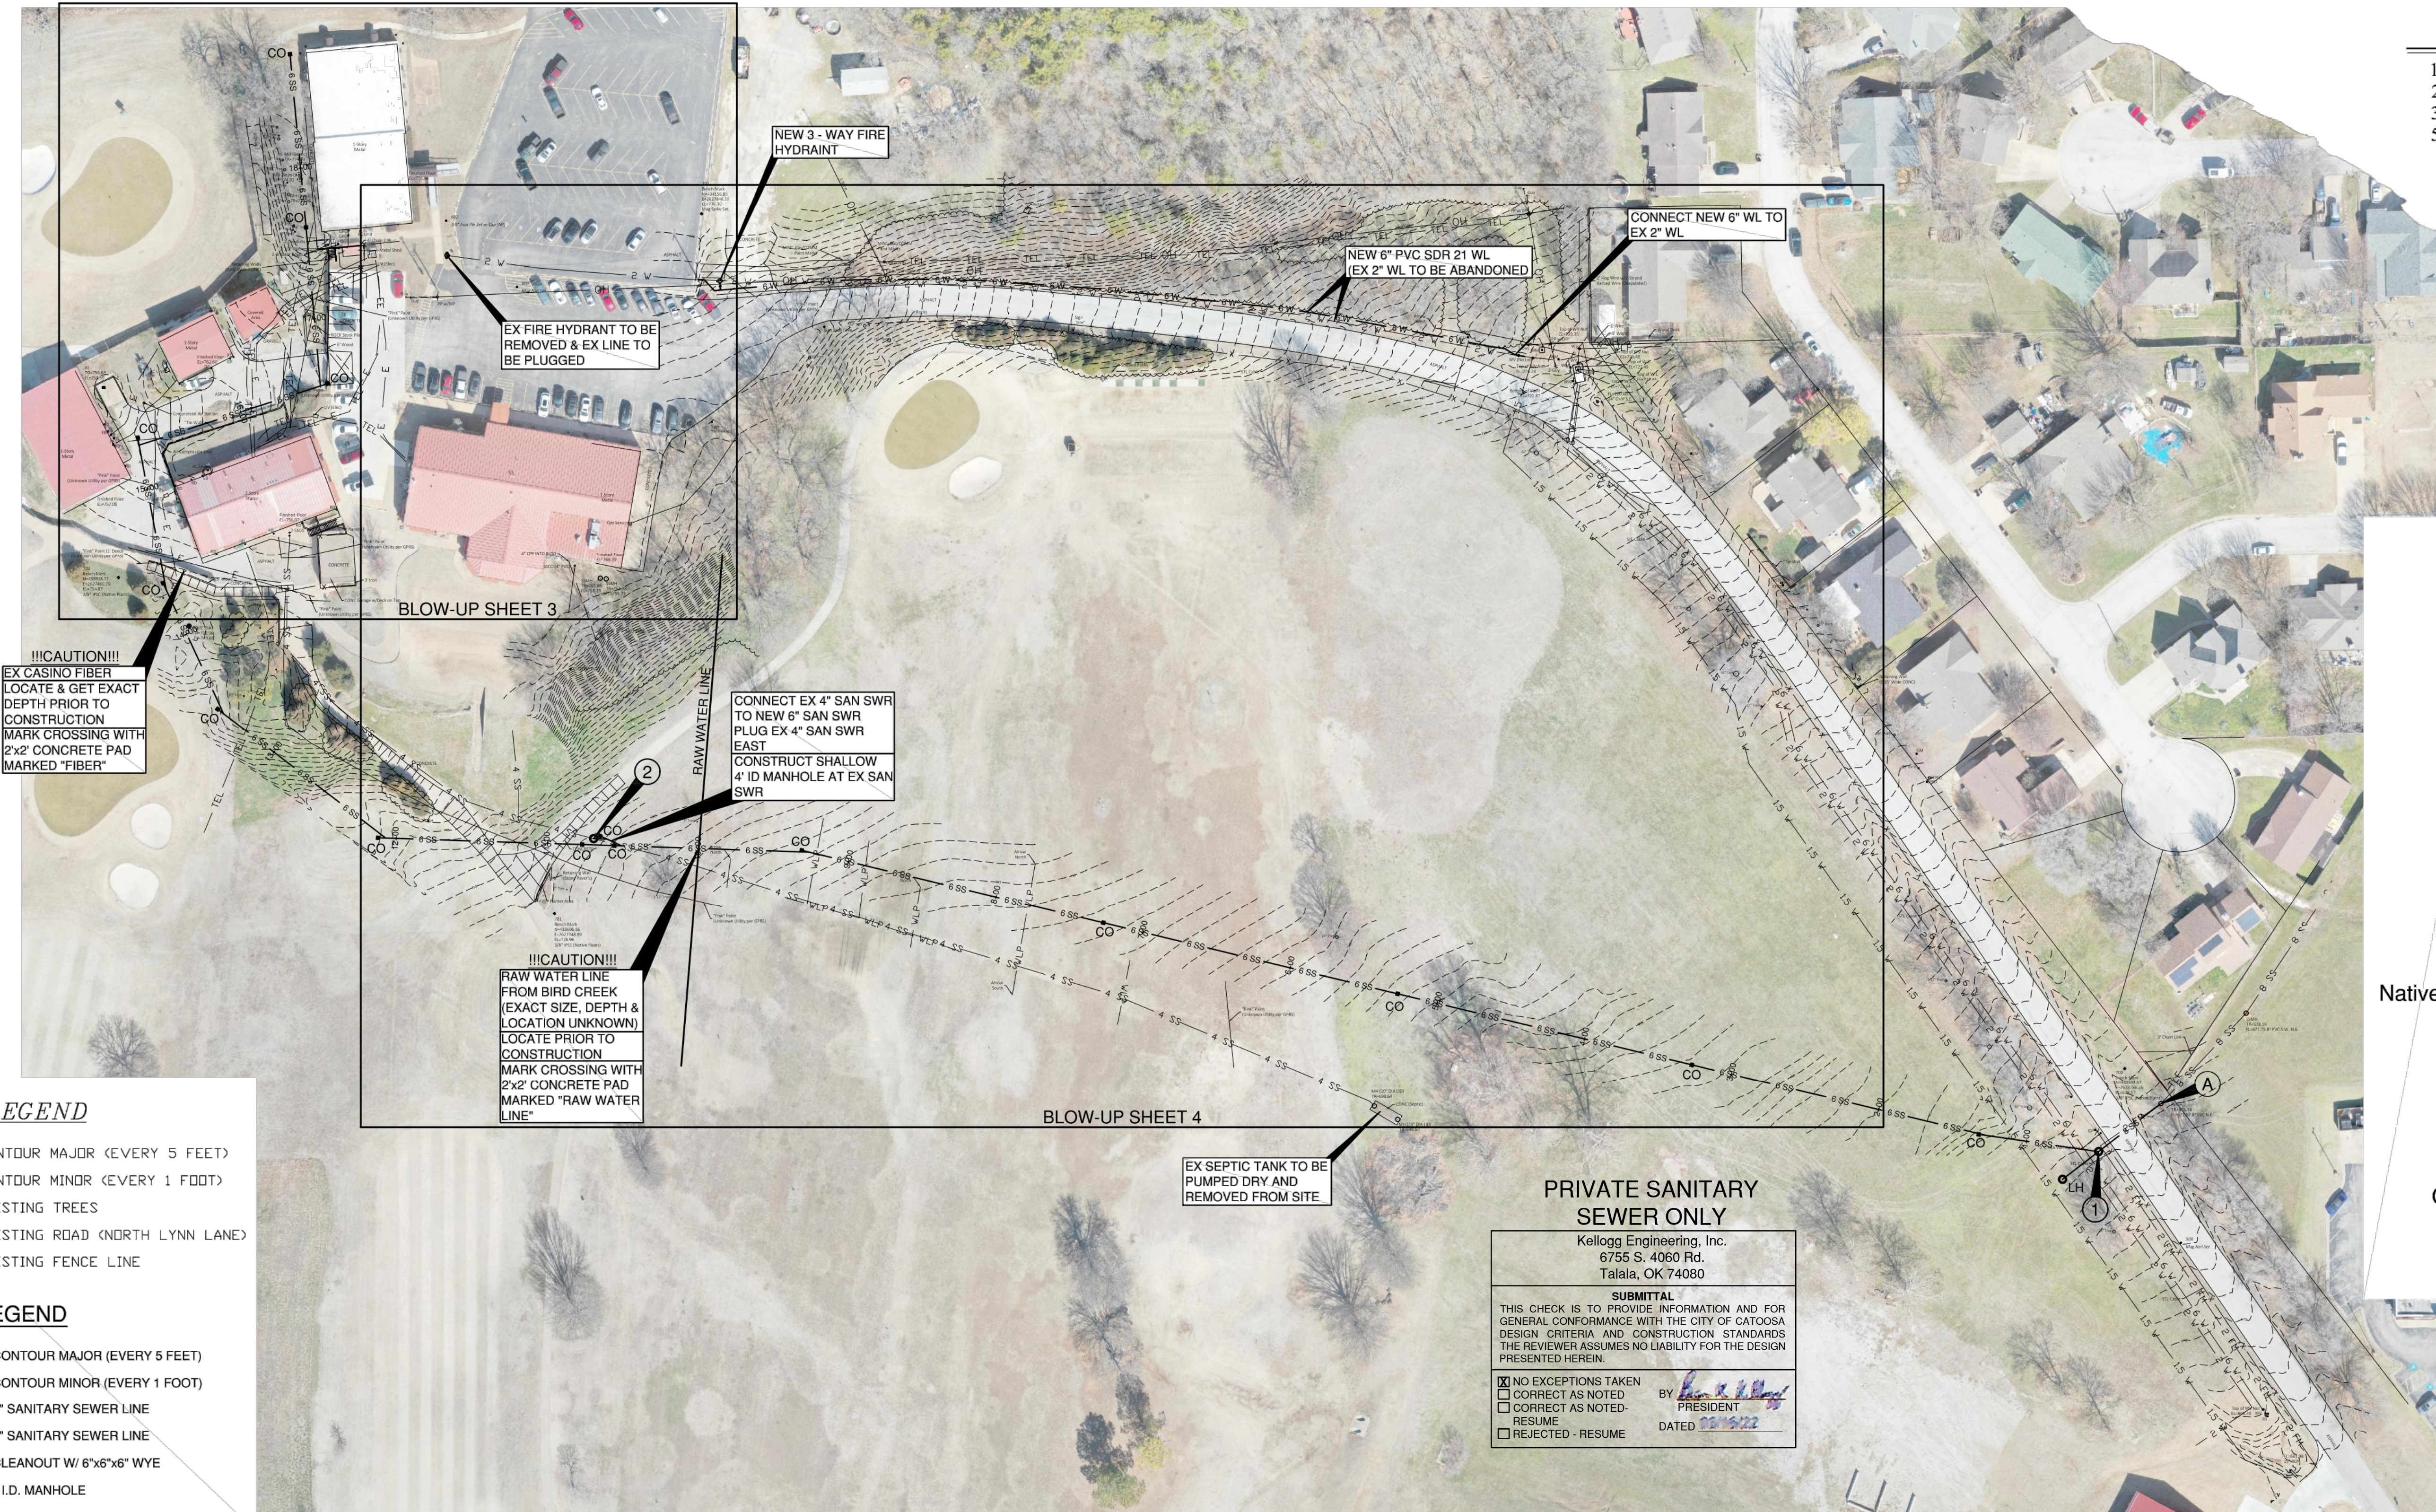

EXISTING LEGEND

- CONTOUR MAJOR (EVERY 5 FEET)
- CONTOUR MINOR (EVERY 1 FOOT)
- EXISTING TREES
- EXISTING ROAD (NORTH LYNN LANE)
- x-x- EXISTING FENCE LINE

PROPOSED LEGEND

- NEW CONTOUR MAJOR (EVERY 5 FEET)
- NEW CONTOUR MINOR (EVERY 1 FOOT)
- 6 SS — 6 SS — NEW 6" SANITARY SEWER LINE
- 8 SS — 8 SS — NEW 8" SANITARY SEWER LINE
- *CO — NEW CLEANOUT W/ 6"x6"x6" WYE
- — NEW 4' I.D. MANHOLE
- _{LH} — NEW LAMP HOLE MANHOLE

PRIVATE SANITARY SEWER ONLY

Kellogg Engineering, Inc.
6755 S. 4060 Rd.
Tulala, OK 74080

SUBMITTAL
THIS CHECK IS TO PROVIDE INFORMATION AND FOR GENERAL CONFORMANCE WITH THE CITY OF CATOOSA DESIGN CRITERIA AND CONSTRUCTION STANDARDS THE REVIEWER ASSUMES NO LIABILITY FOR THE DESIGN PRESENTED HEREIN.

NO EXCEPTIONS TAKEN
 CORRECT AS NOTED
 CORRECT AS NOTED - RESUME
 REJECTED - RESUME



BY: *[Signature]*
PRESIDENT
DATED: 03/07/2023

OWNER: Cherokee Nation Businesses (CNB)

811 BEFORE YOU DIG ...
1-800-522-4543
CALL OKIE

LOCATIONS OF UNDERGROUND UTILITIES WERE OBTAINED FROM THE UTILITY OWNERS. BEFORE DOING ANY WORK WITH HEAVY EQUIPMENT, THE CONTRACTOR SHALL NOTIFY THE UTILITY OWNERS OR "CALL OKIE (OKLAHOMA ONE-CALL)" NOT LESS THAN 48 HOURS IN ADVANCE AND SHALL ESTABLISH THE EXACT LOCATION AND DEPTH OF ALL UNDERGROUND UTILITIES.

REVISIONS	DATE	APPROVED

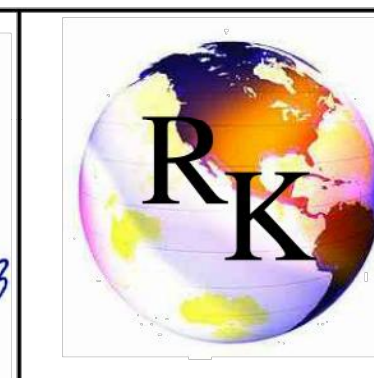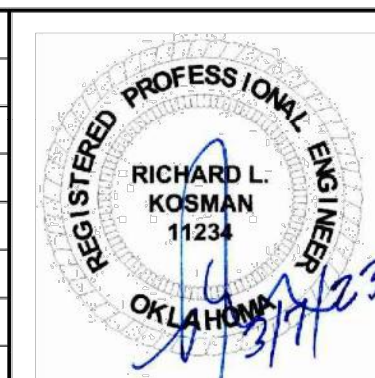

RICHARD L. KOSMAN, PE. & ASSOCIATES PLC
CIVIL ENGINEERING
4815 South Harvard Ave. Ste. 290
Tulsa, OK, 74135
Phone: 918(277-4784)
Email: rkosman@sbcglobal.net
Certificate of Authority No. 4831
Expires June 30, 2023

THESE PLANS AND DRAWINGS MAY NOT BE REPRODUCED, CHANGED OR COPIED, IN ANY WAY UNLESS FIRST OBTAINING THE EXPRESS WRITTEN CONSENT OF RK & ASSOCIATES, NOR SHALL THEY BE ASSIGNED TO ANY THIRD PARTY UNLESS SAID WRITTEN CONSENT IS FIRST OBTAINED. ANY CHANGES MADE TO THESE PLANS WITHOUT THE CONSENT OF RK & ASSOCIATES SHALL RELIEVE RK & ASSOCIATES OF RESPONSIBILITY FOR ANY CONSEQUENCES RESULTING FROM SUCH CHANGES.

COVER SHEET		
CHEROKEE NATION BUSINESSES (CNB)		
SHEET 1 OF 5	02222	DATE: 03/07/2023